


**MARK  
MUELLER  
ARCHITECTS**  
A.I.A.

100 Commercial Street  
Suite 205  
Portland, Maine 04101  
Phone: 207.774.9057  
Fax: 207.773.9851  
Email: rfm@muellerarchitects.com

© COPYRIGHT 2014  
MUELLER ARCHITECTS, LLC

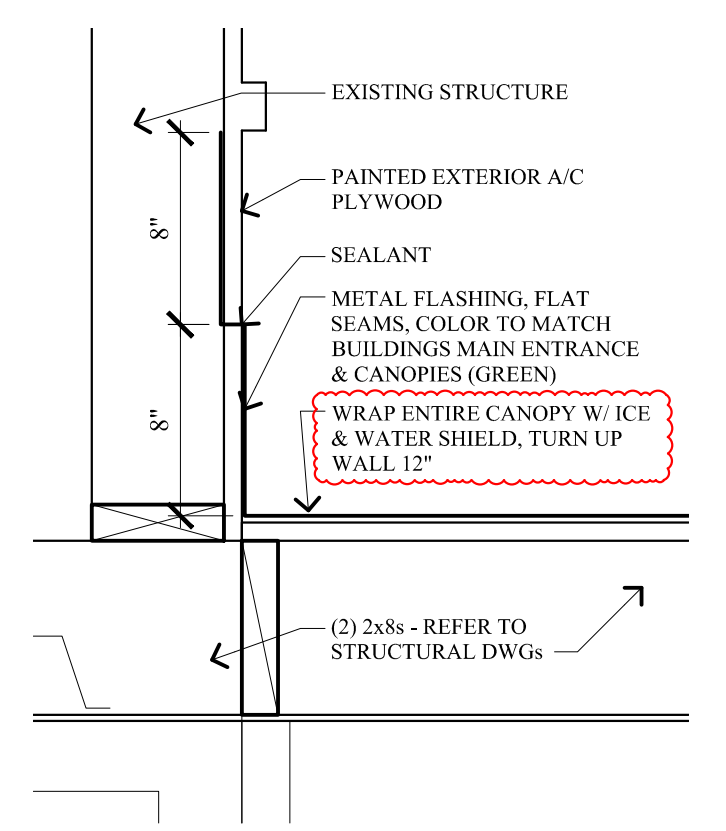


**FLASHING DETAIL "A"**  
SCALE: 1 1/2"=1'-0"


NEW CANOPY W/ DOWN LIGHTS, TYPICAL

NEW SIGNAGE W/ SIGNAGE LIGHTS, TYPICAL

**CONGRESS STREET ELEVATION**  
SCALE: 1/8"=1'-0"

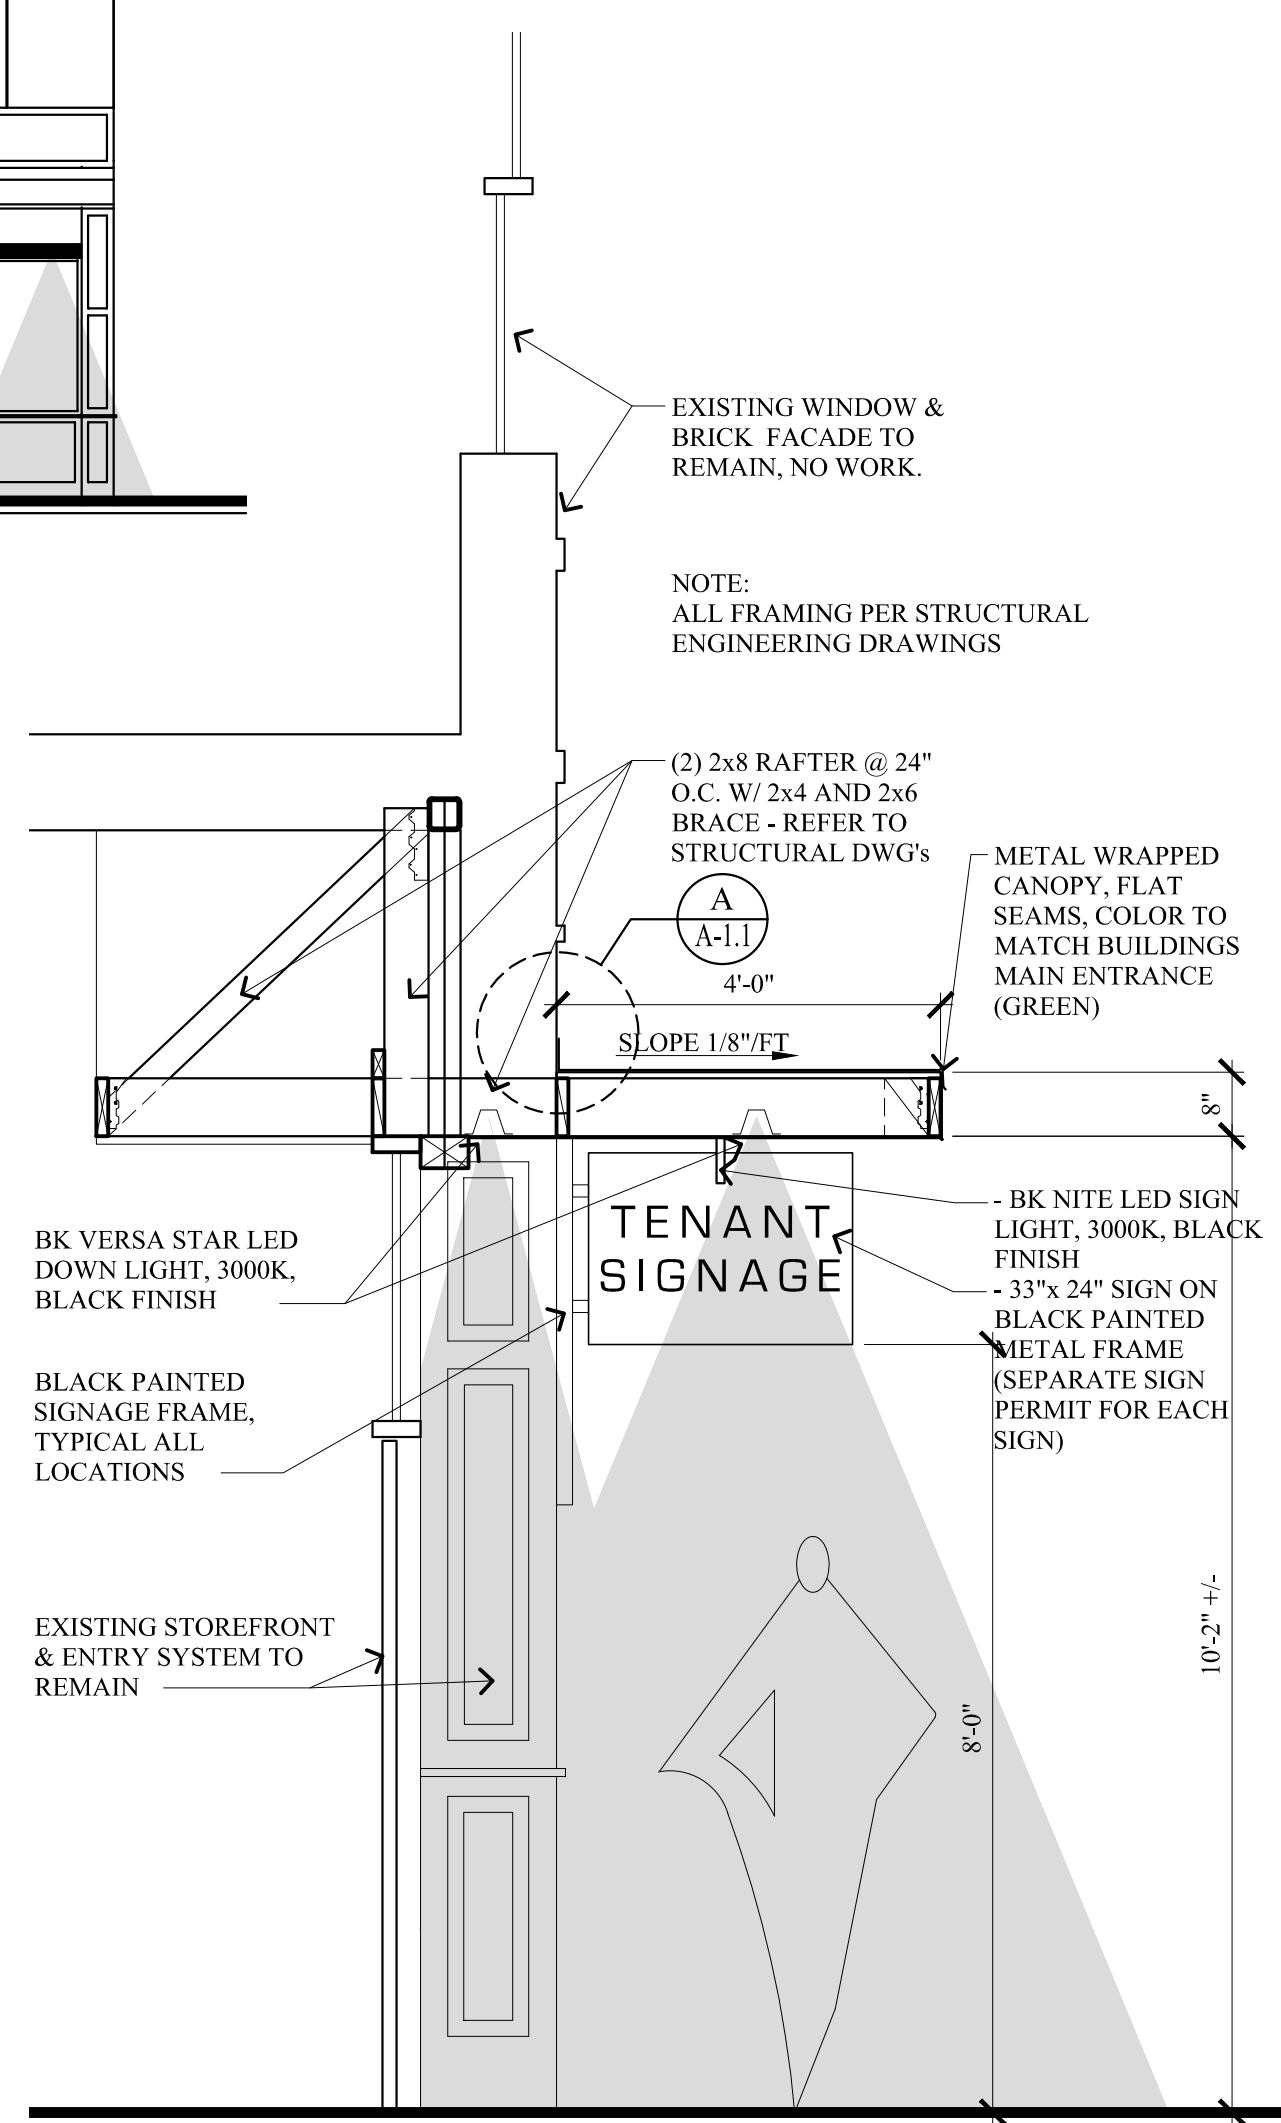

**SECTION**  
SCALE: 1/2"=1'-0"

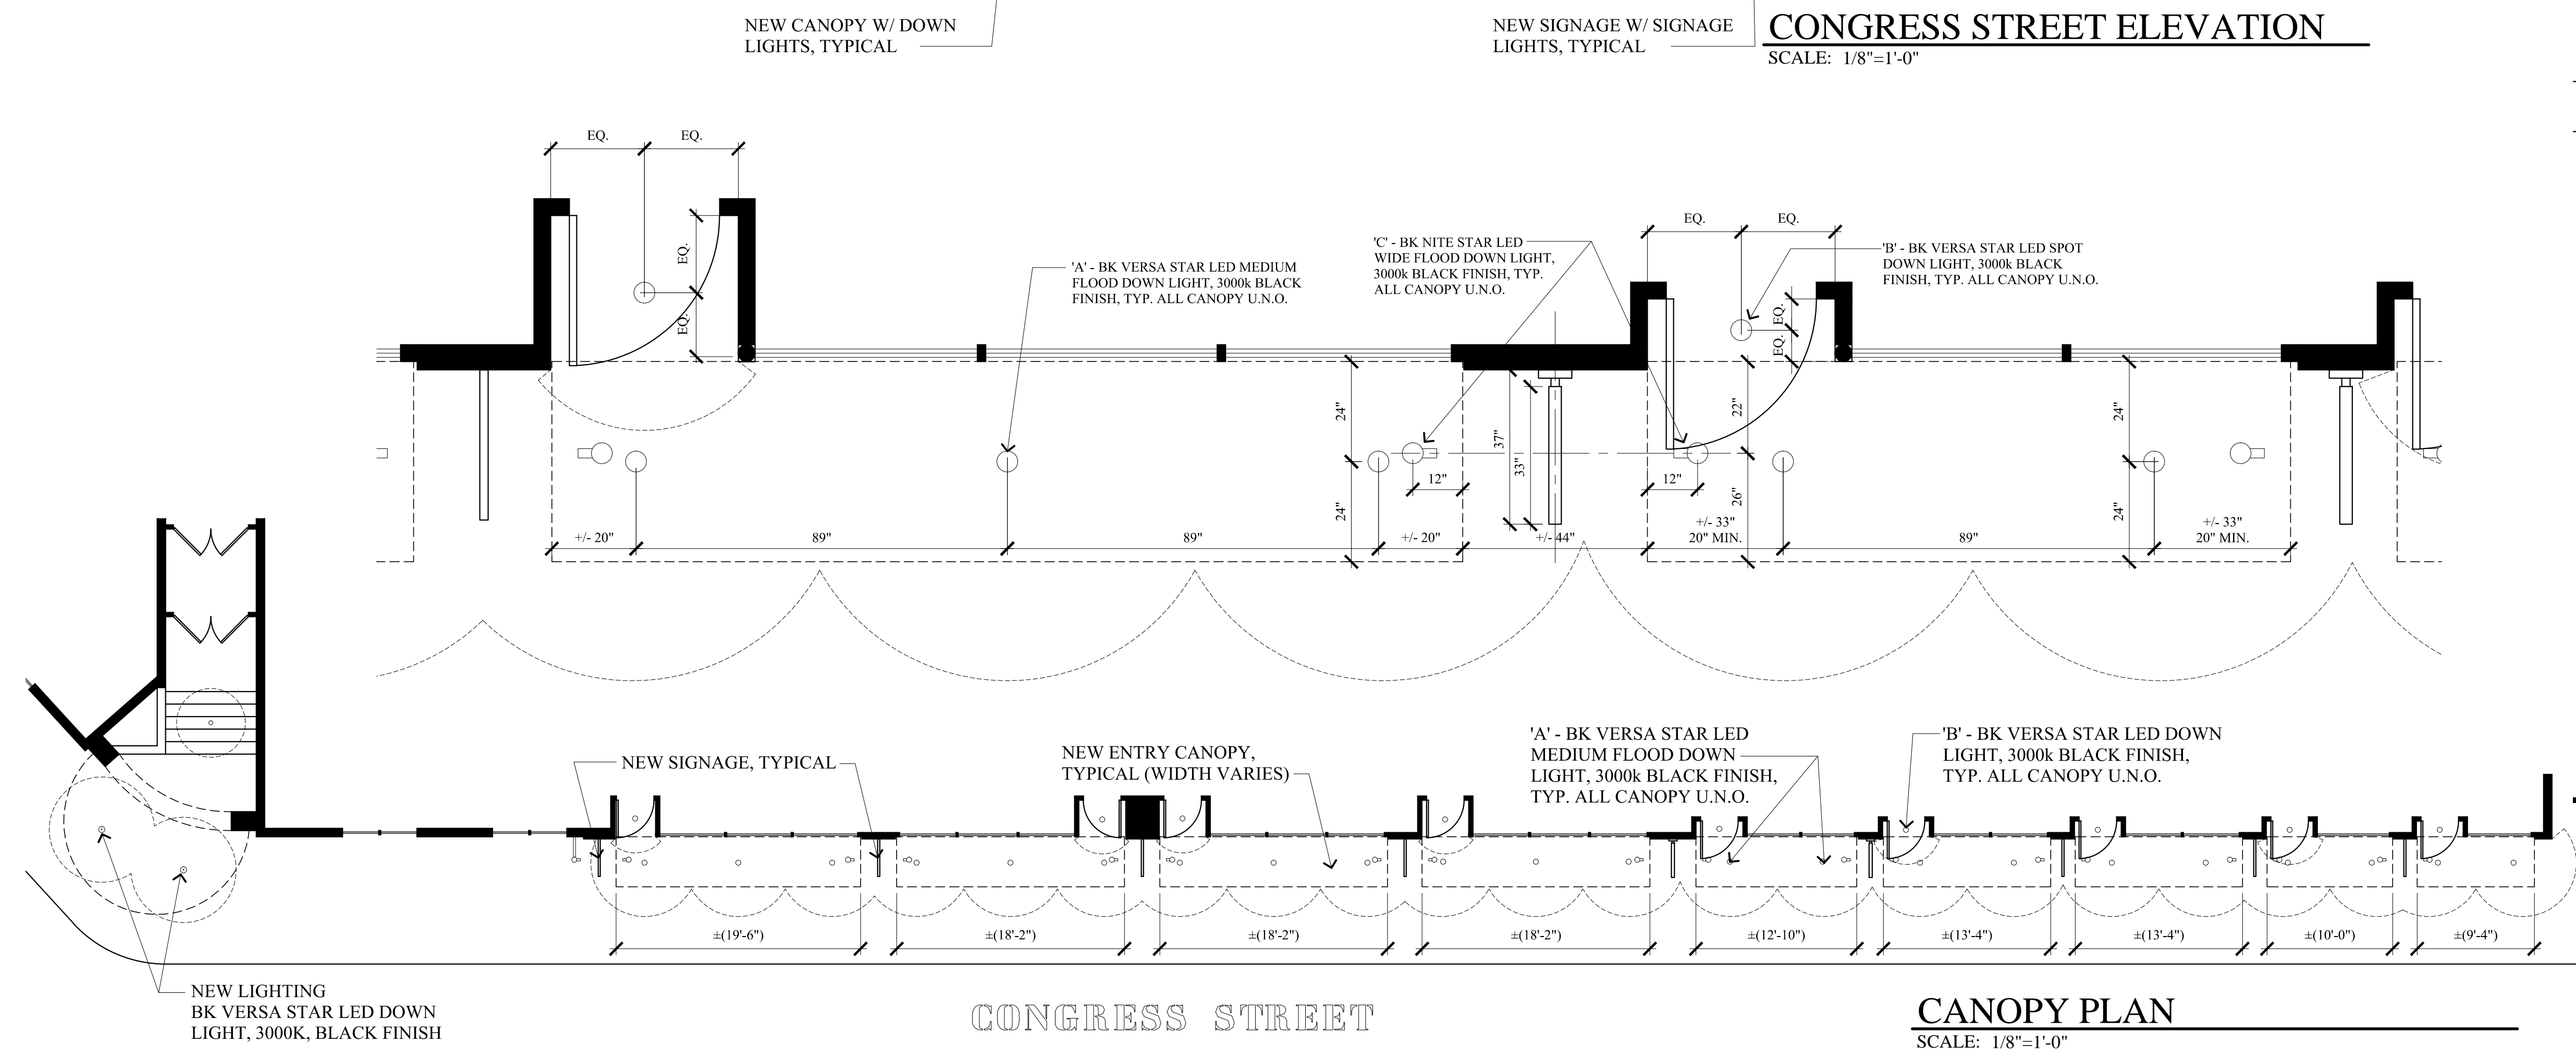

LAFAYETTE CANOPY RENOVATIONS  
CONGRESS STREET - PORTLAND, MAINE

TENANT FIT-UP:

REVISIONS
DATE
9.30.14
PROJECT
LAFAYETTE CANOPY RENOVATIONS
DRAWN BY
DECK BY
MLM

REVISED: OCTOBER 09, 2014  
PERMIT SET: SEPTEMBER 30, 2014

**A-11**