


& INSTALL NEW DOOR, FRAME
& HARDWARE, AS SCHEDULED,
IN EXIST. OPENING.

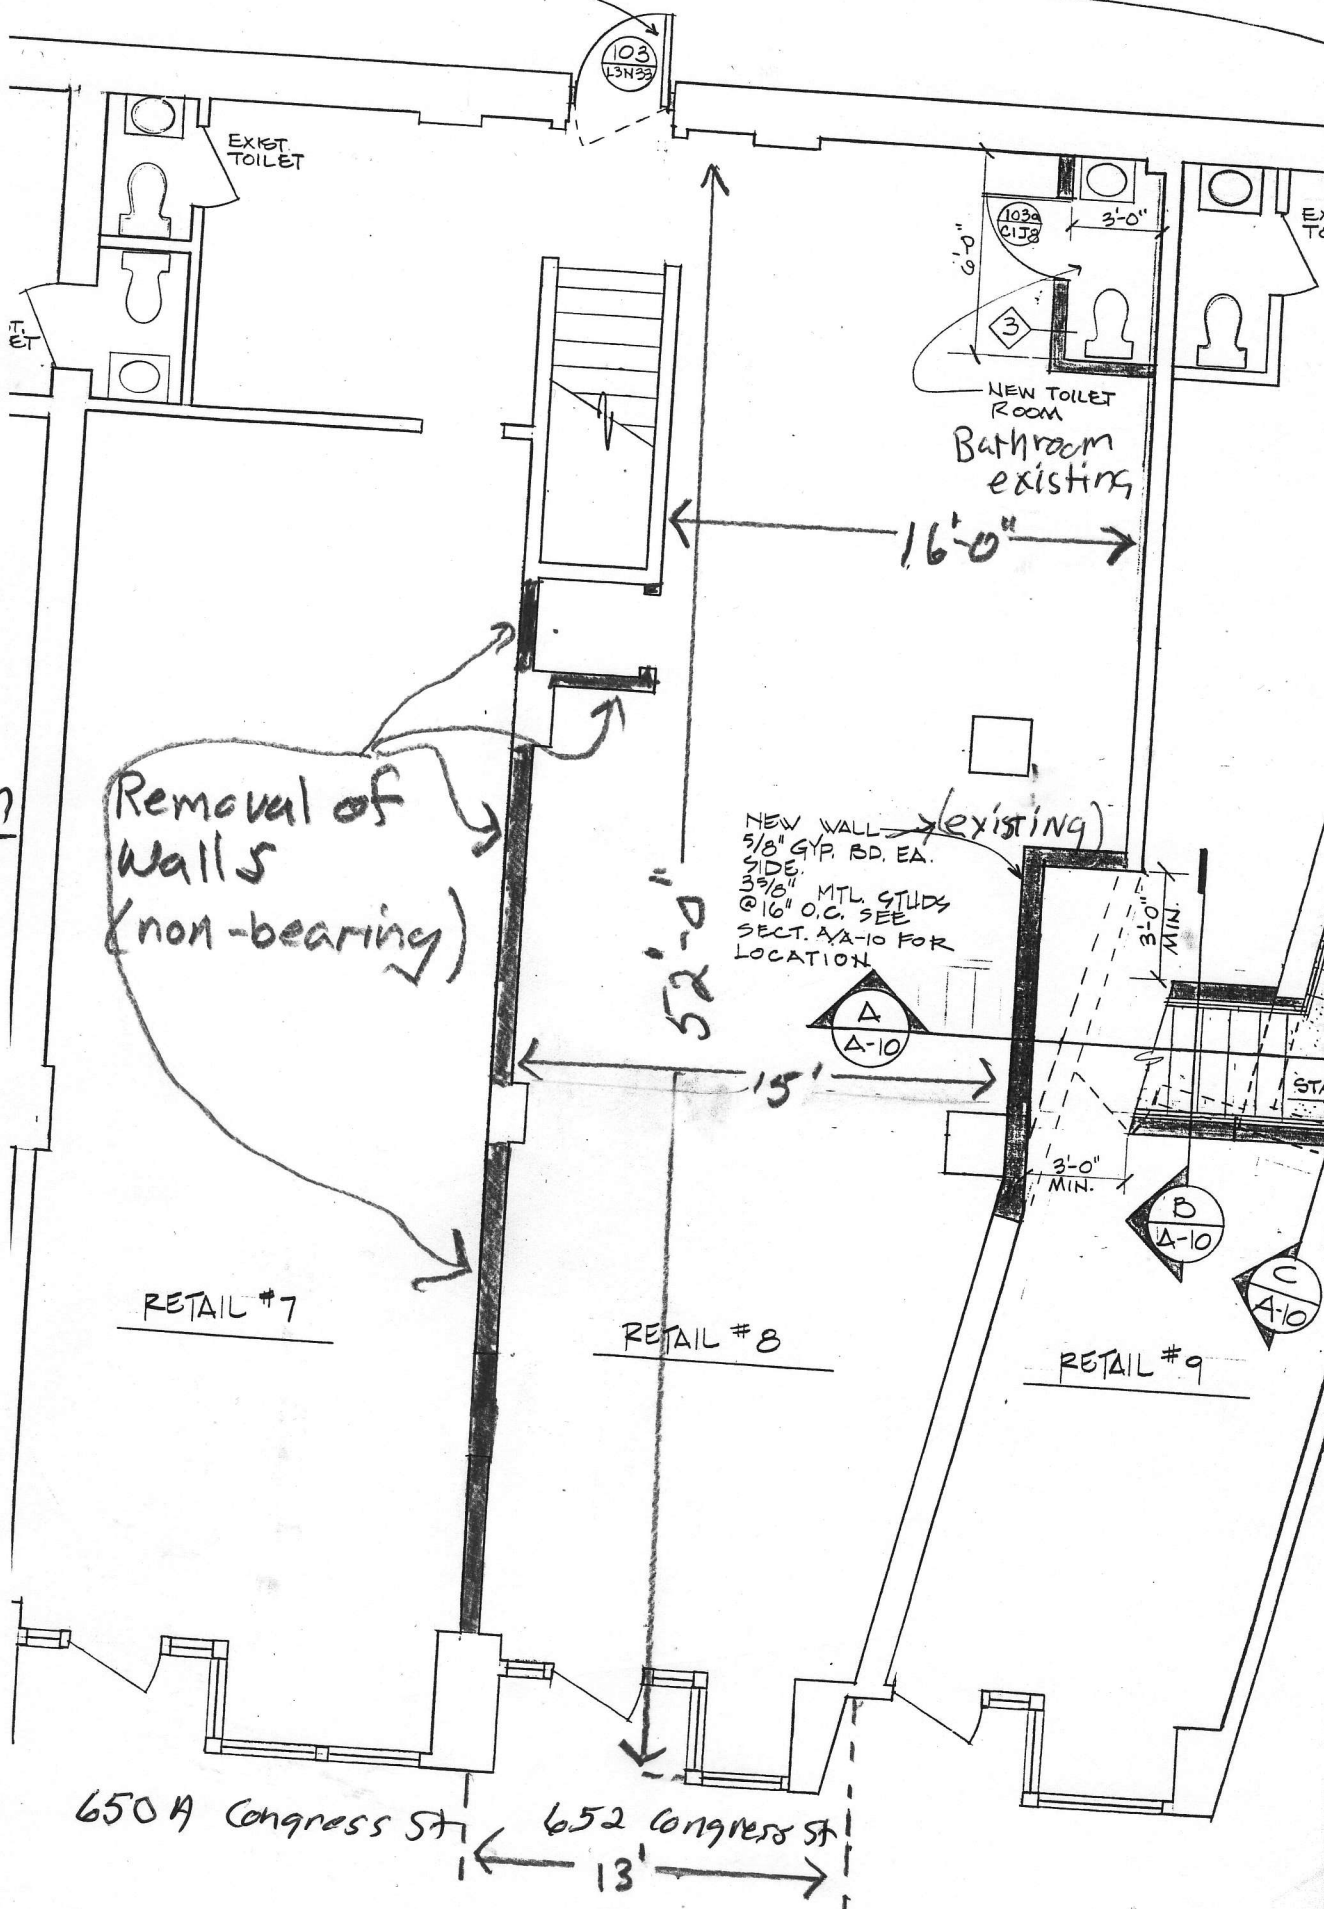

Floor Plan

650 A Congress St ← 652 Congress St
13'