


# Floor Plan

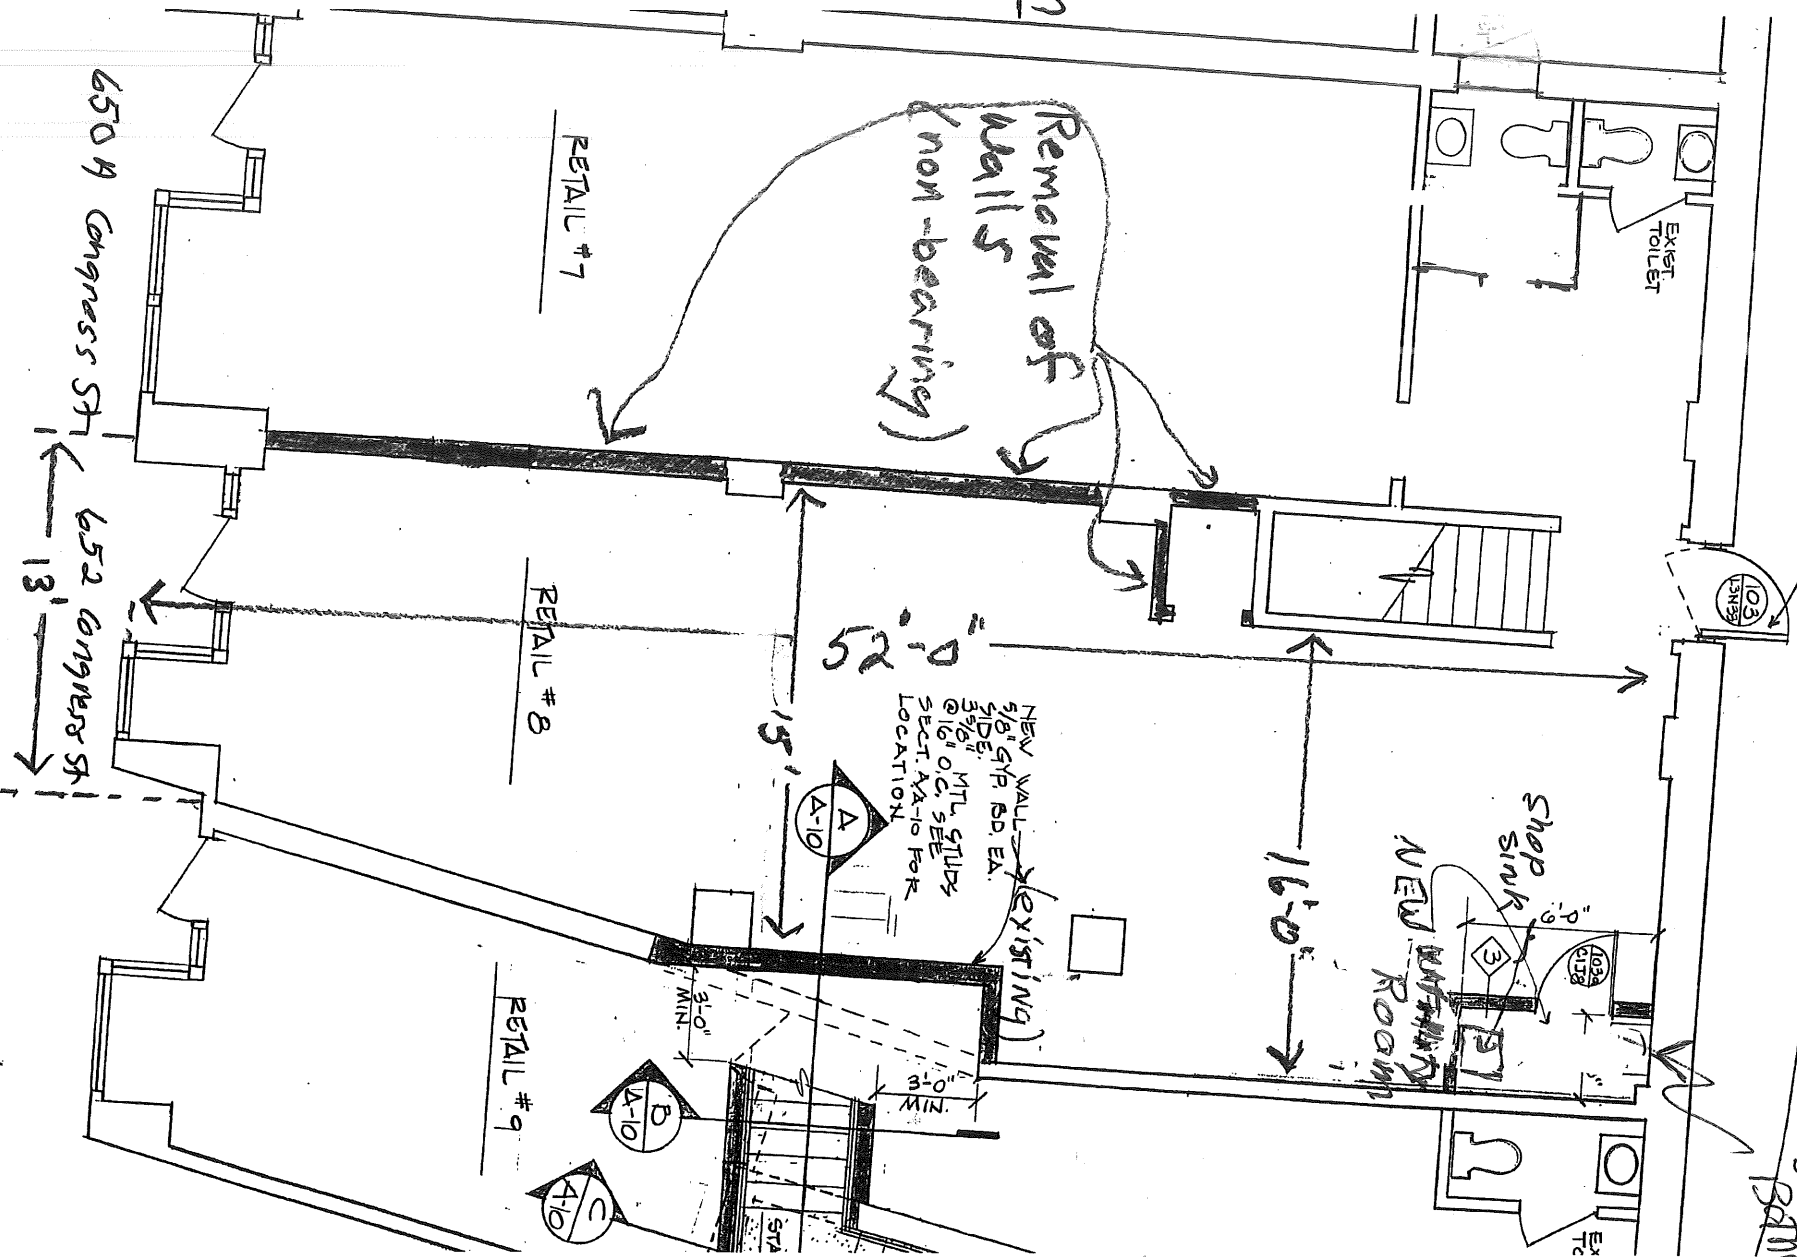

INSTALL NEW POOR FRAME & HARDWARE AS SCHEDULED IN EXIST. OPENING.

old Bathroom