


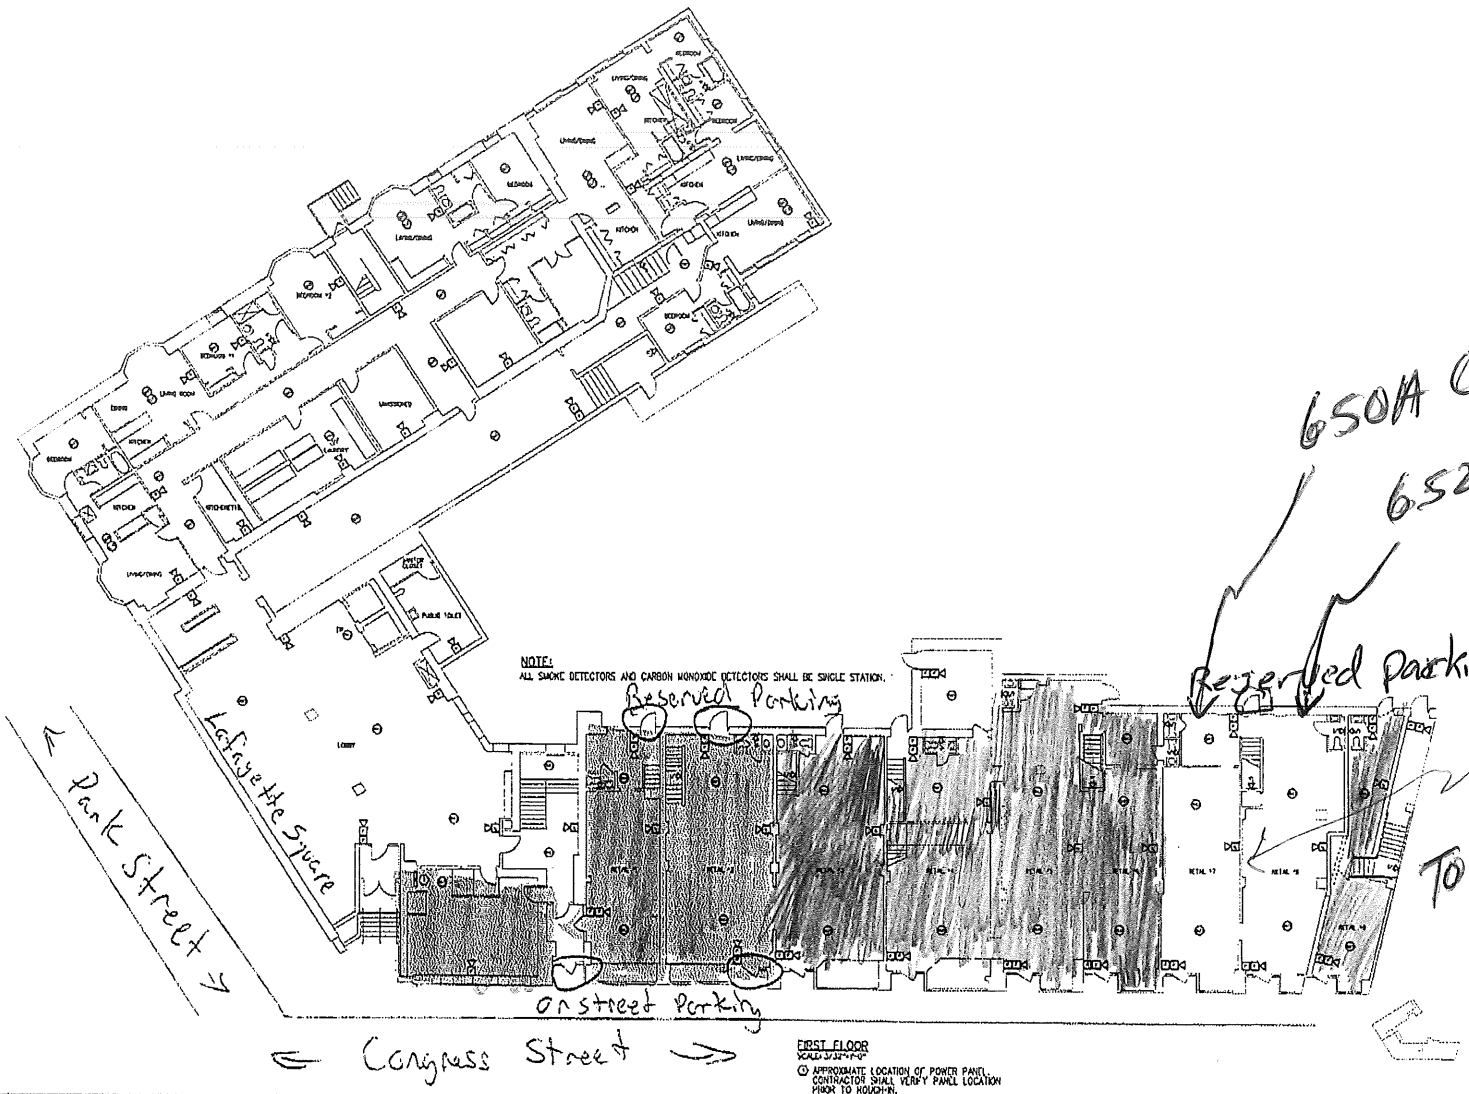

LAFAYETTE APARTMENTS  
CONGRESS ST. PORTLAND ME

TITLE: FIRST FLOOR  
DATE: 7/15/2013  
ISSUED FOR: FOR CONSTRUCTION  
DRAWING NO: E-2



Plot Plan - Life Safety