


420 SQ. FT.

10'

PUSH BAR Door  
OPENS OUT INTO  
PARKING LOT

ILLUMINATED  
EXIT SIGN  
OVER DOOR

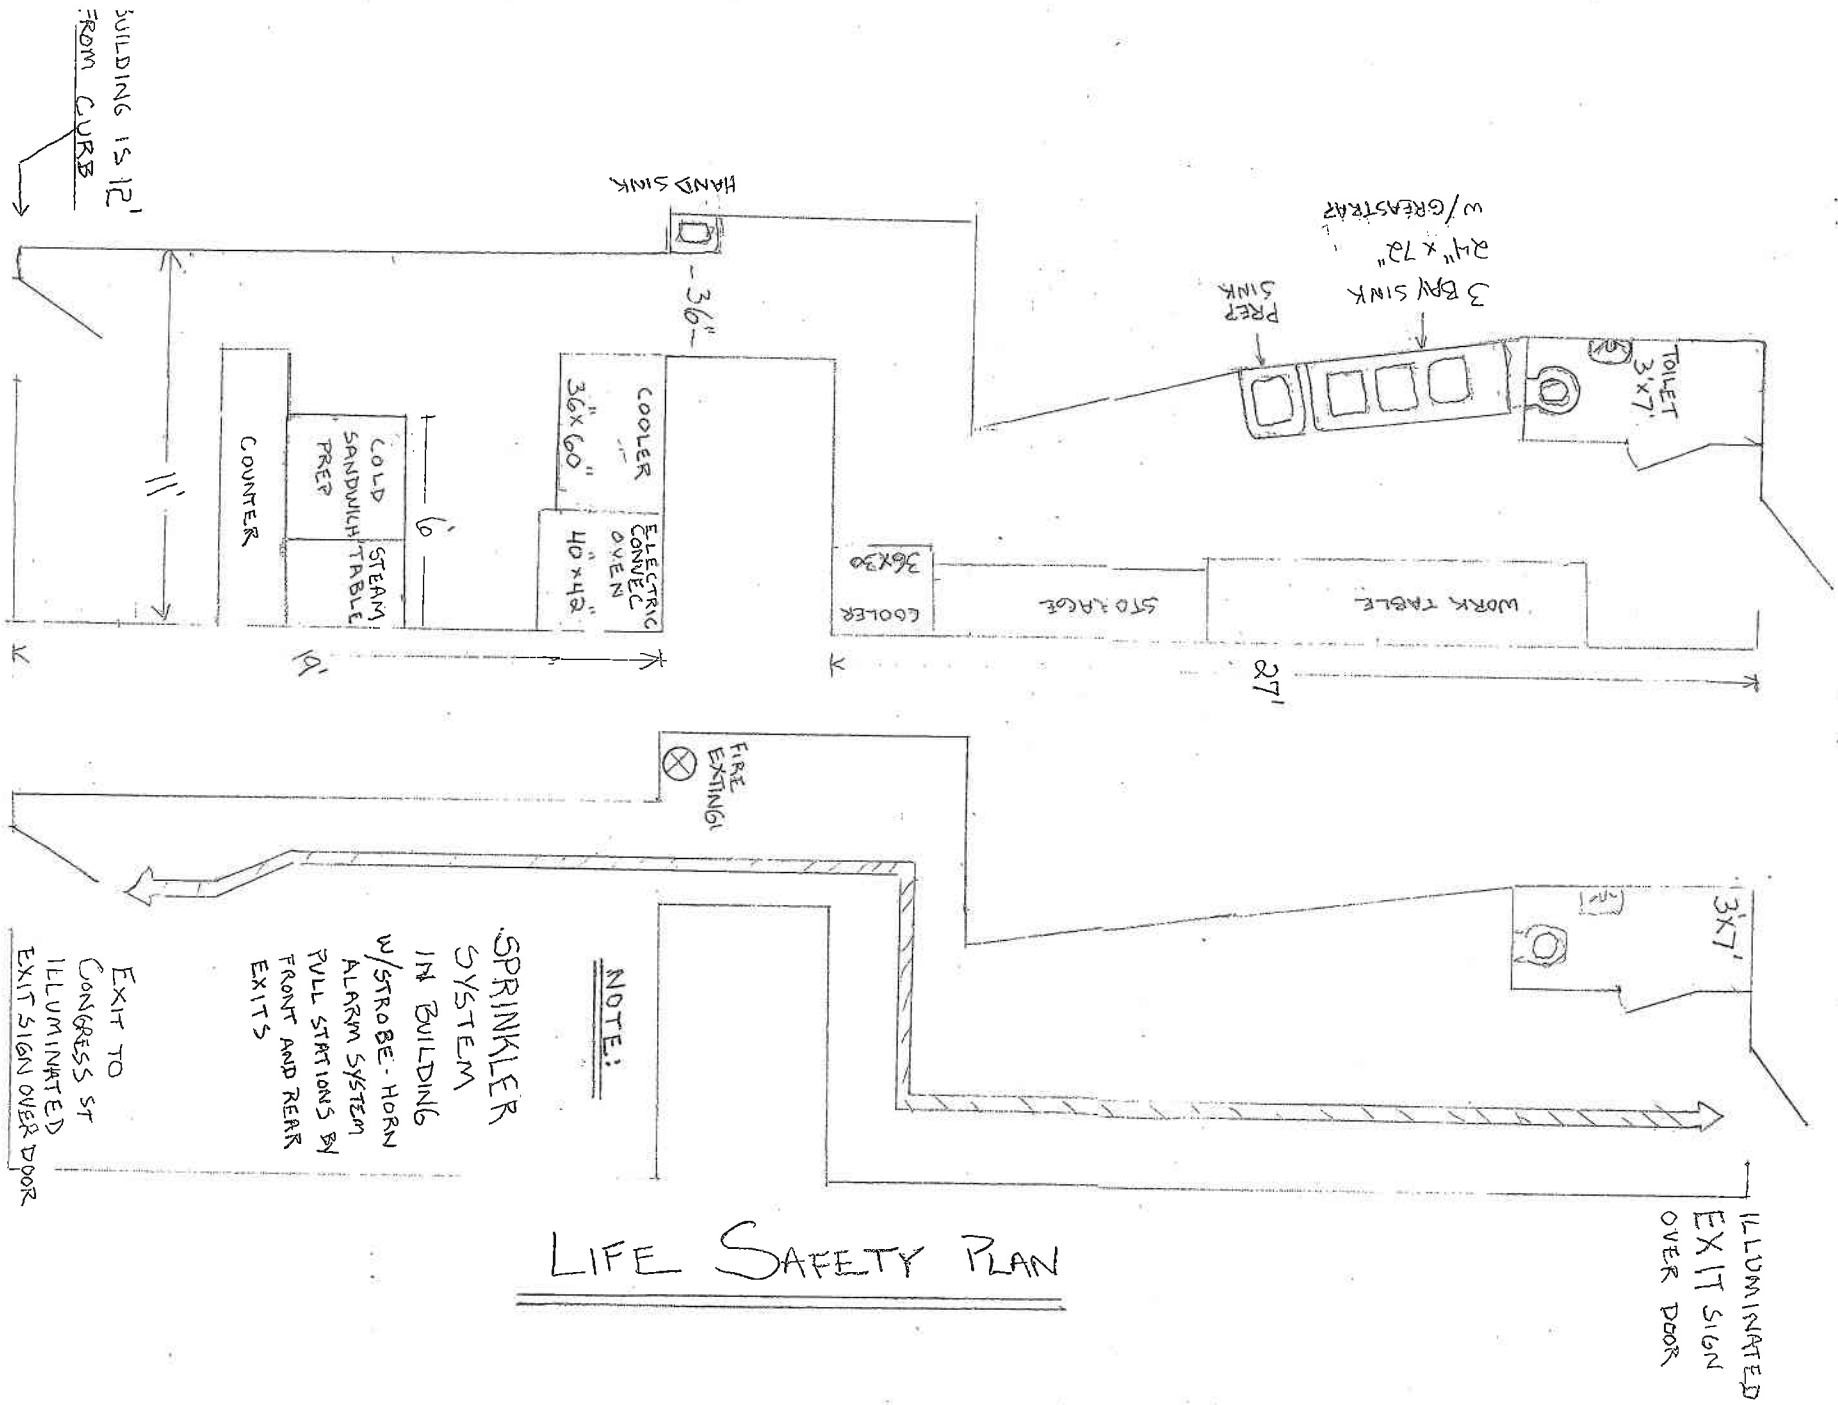

# LIFE SAFETY PLAN

BUILDING IS 12'  
FROM CURB