

© 2016 RYAN SENATORE ARCHITECTURE

LAYFAYETTE BUILDING RENOVATION
PARK STREET
PORTLAND, MAINE



RYAN SENATORE
ARCHITECTURE
565 CONGRESS STREET
PORTLAND, MAINE 04101
207-747-5159
senatorearchitecture.com

CONSULTANTS:

REVISIONS:

DATE: SEPTEMBER 29, 2016

PROJECT No. 1621

DRAWN BY: RJS, RRT


CHECKED BY: RJS

SCALE: AS NOTED

SHEET TITLE:
ENLARGED PLANS

A1-2

LIFT SPECIFICATIONS
CLASSIFICATION : VERTICAL WHEELCHAIR PLATFORM LIFT
MODEL: MULTI-LIFT
CAPACITY: 750 LBS.
TRAVEL: 60"
PLATFORM SIZE : 36" X 48"
MFR: SAVARIA

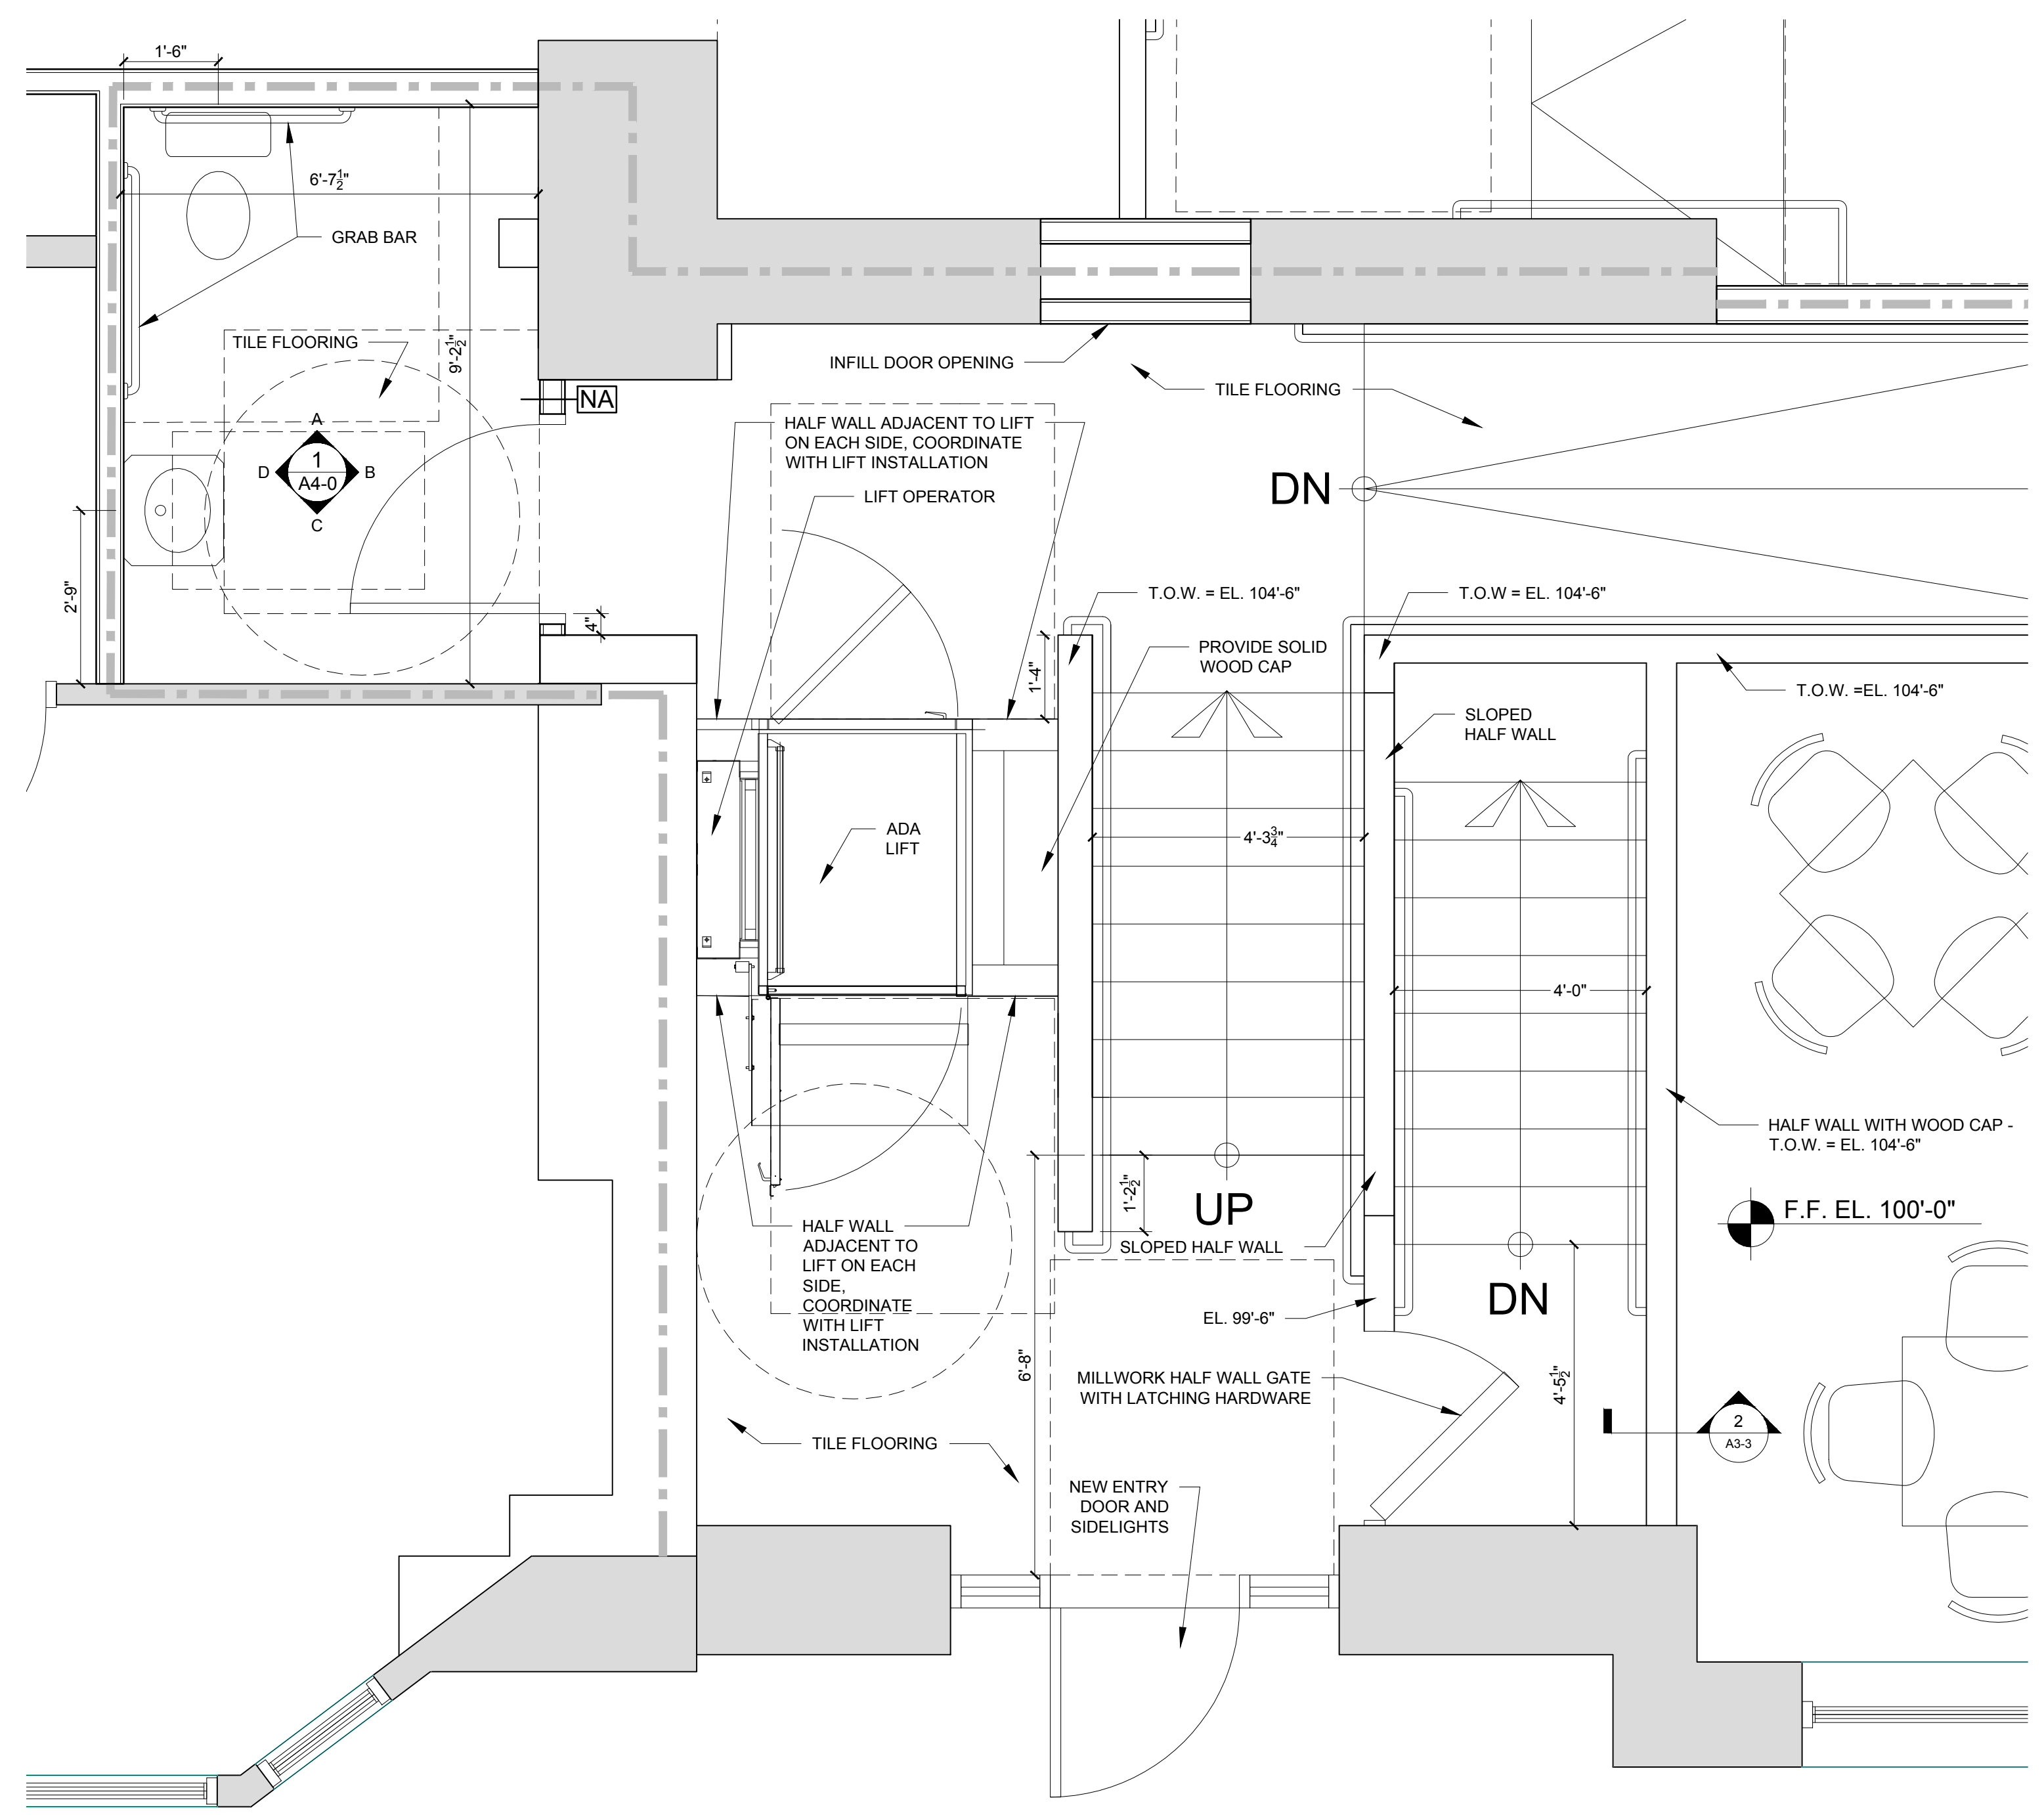

1 ENLARGED PLAN
1/2" = 1'-0"