


- RCP NOTES**
- 1.) REMOVE ANY UNUSED AND ABANDONED ELEMENTS ON CEILING IN WORK AREA
 - 2.) AT NEW FIRE RATED CEILING, PROVIDE STRAPPING ON EXISTING CEILING, LEVEL AND SHIM FOR NEW GWB.
 - 3.) ADJUST SPRINKLER HEAD LOCATIONS AS REQUIRED FOR NEW WORK
 - 4.) ALL RECESSED LIGHTING FIXTURES TO HAVE IC-FIRE RATED HOUSING TO MEET CEILING FIRE RATING REQUIREMENTS

LIGHTING LEGEND

⊙ _B	RECESSED LIGHT
⊙ _C	SURFACE MOUNTED LIGHT
⊙ _D	2'X2' RECESSED LIGHT FIXTURE WITH LENS
⊙ _E	PENDANT LIGHT FIXTURE
⊙ _F	PENDANT LIGHT FIXTURE
•	SPRINKLER HEAD
⊙ _{FA}	FIRE ALARM
⊙ _{SD}	SMOKE / C.M. DETECTOR
⊙ _C	CAMERA
□	CEILING VENT / GRILL

1. ALL RECESSED LIGHTING IN FIRE

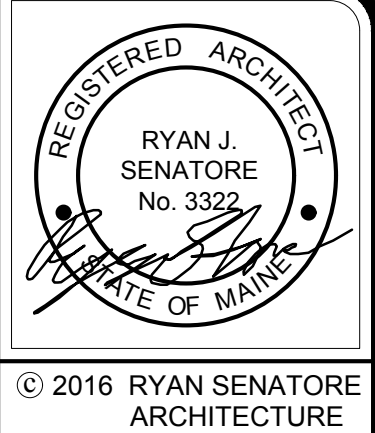

LAYFAYETTE BUILDING RENOVATION
 PARK STREET
 PORTLAND, MAINE



RYAN SENATORE ARCHITECTURE
 565 CONGRESS STREET
 PORTLAND, MAINE 04101
 207-747-5159
 senatorearchitecture.com

CONSULTANTS:

REVISIONS:

DATE: SEPTEMBER 29, 2016

PROJECT No. 1621

DRAWN BY: RJS, RRT

CHECKED BY: RJS

SCALE: AS NOTED

SHEET TITLE:
FIRST FLOOR REFLECTED CEILING DEMO PLAN

AD1-2

1 FIRST FLOOR REFLECTED CEILING PLAN - DEMO PLAN
 1/4" = 1'-0"