

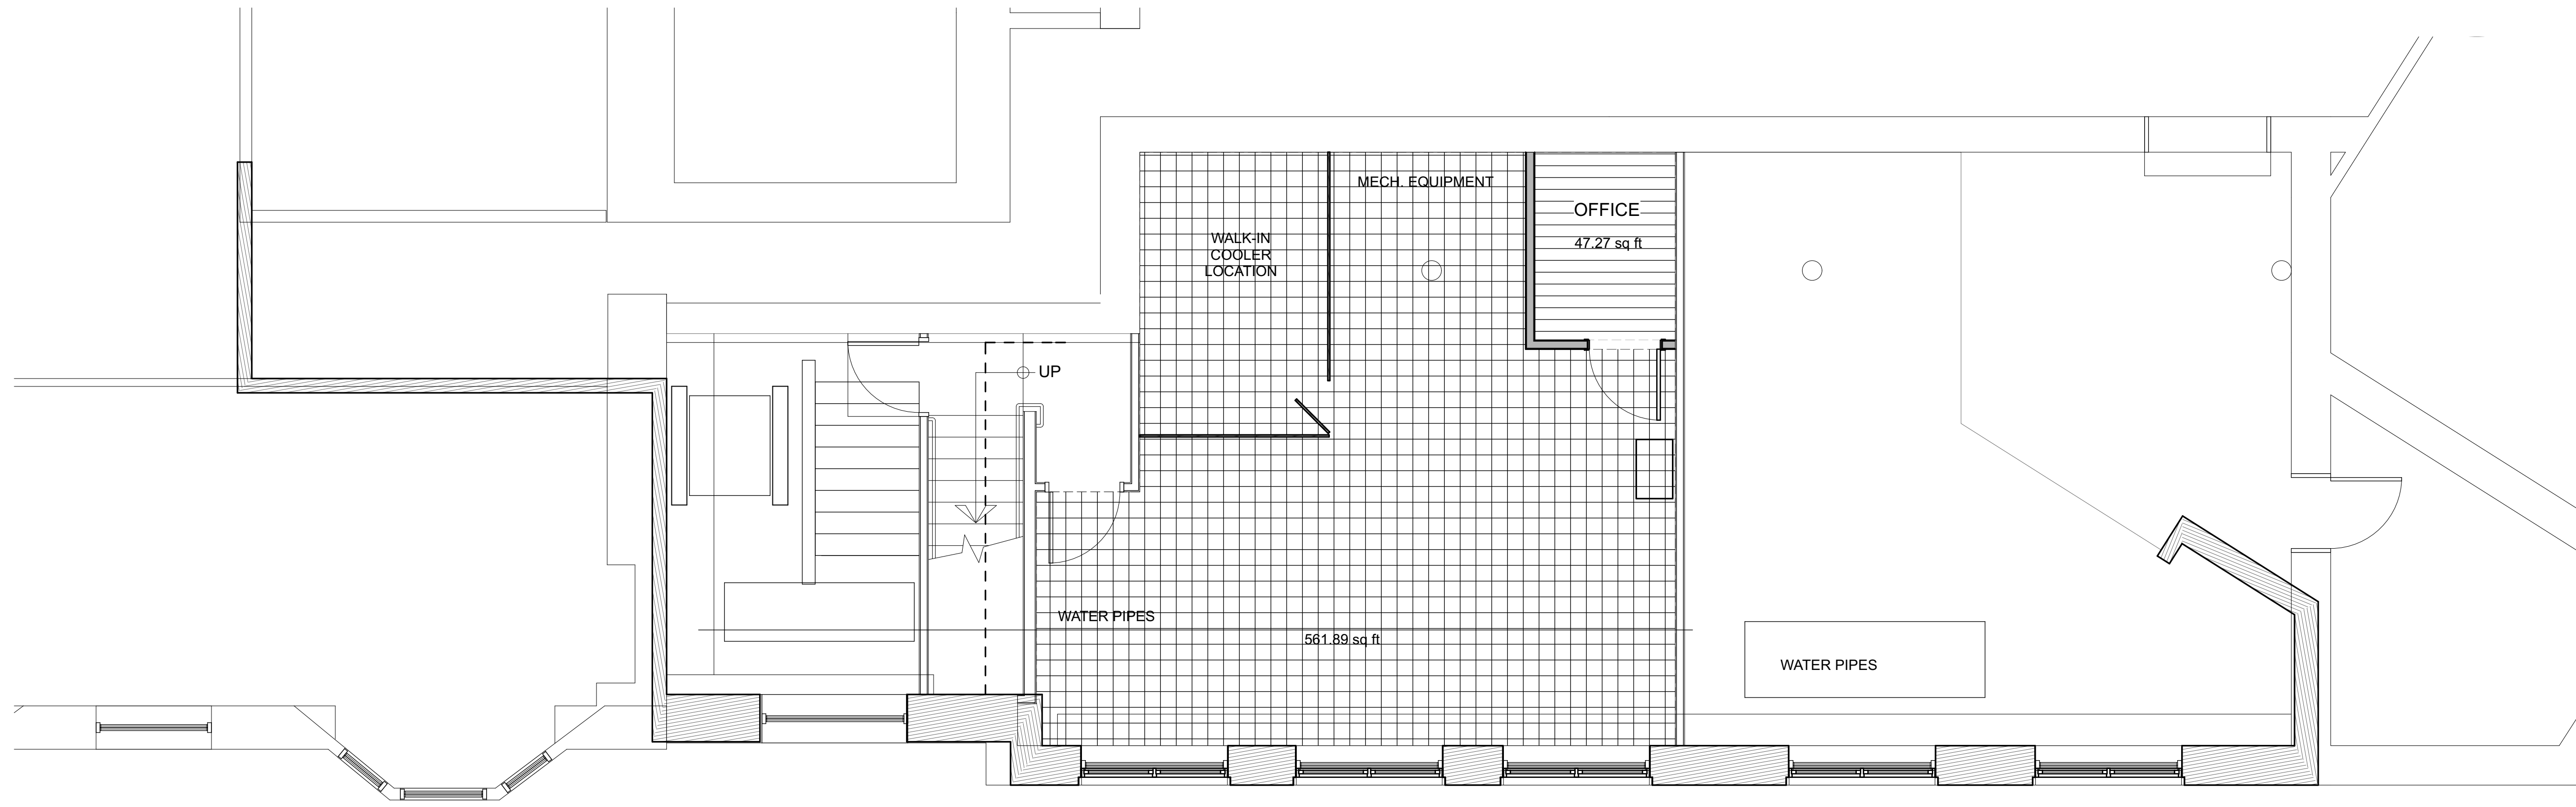


PROJECT:

130 PARK ST.
PORTLAND, ME 04101

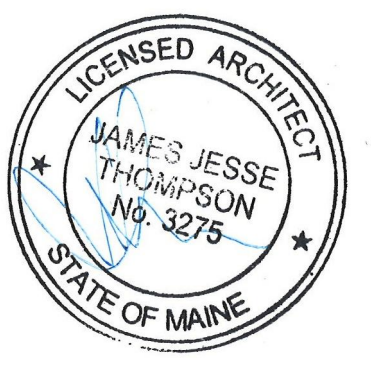

1 BASEMENT
SCALE: 1/4" = 1'-0"

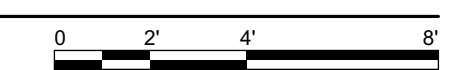

NOT FOR CONSTRUCTION
 PROJECT NO: DSK
 DATE: 11/17/17
 REVISED 1:
 REVISED 2:
 DRAWN BY: JB
 PHASE: SCHEMATIC DESIGN

BASEMENT PLAN

A1-0