
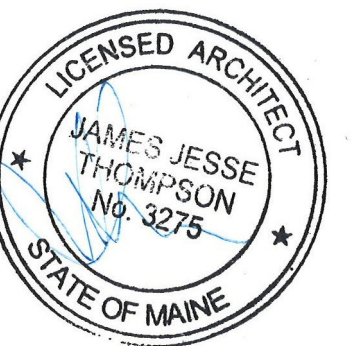


PROJECT:

130 PARK ST.  
PORTLAND, ME 04101

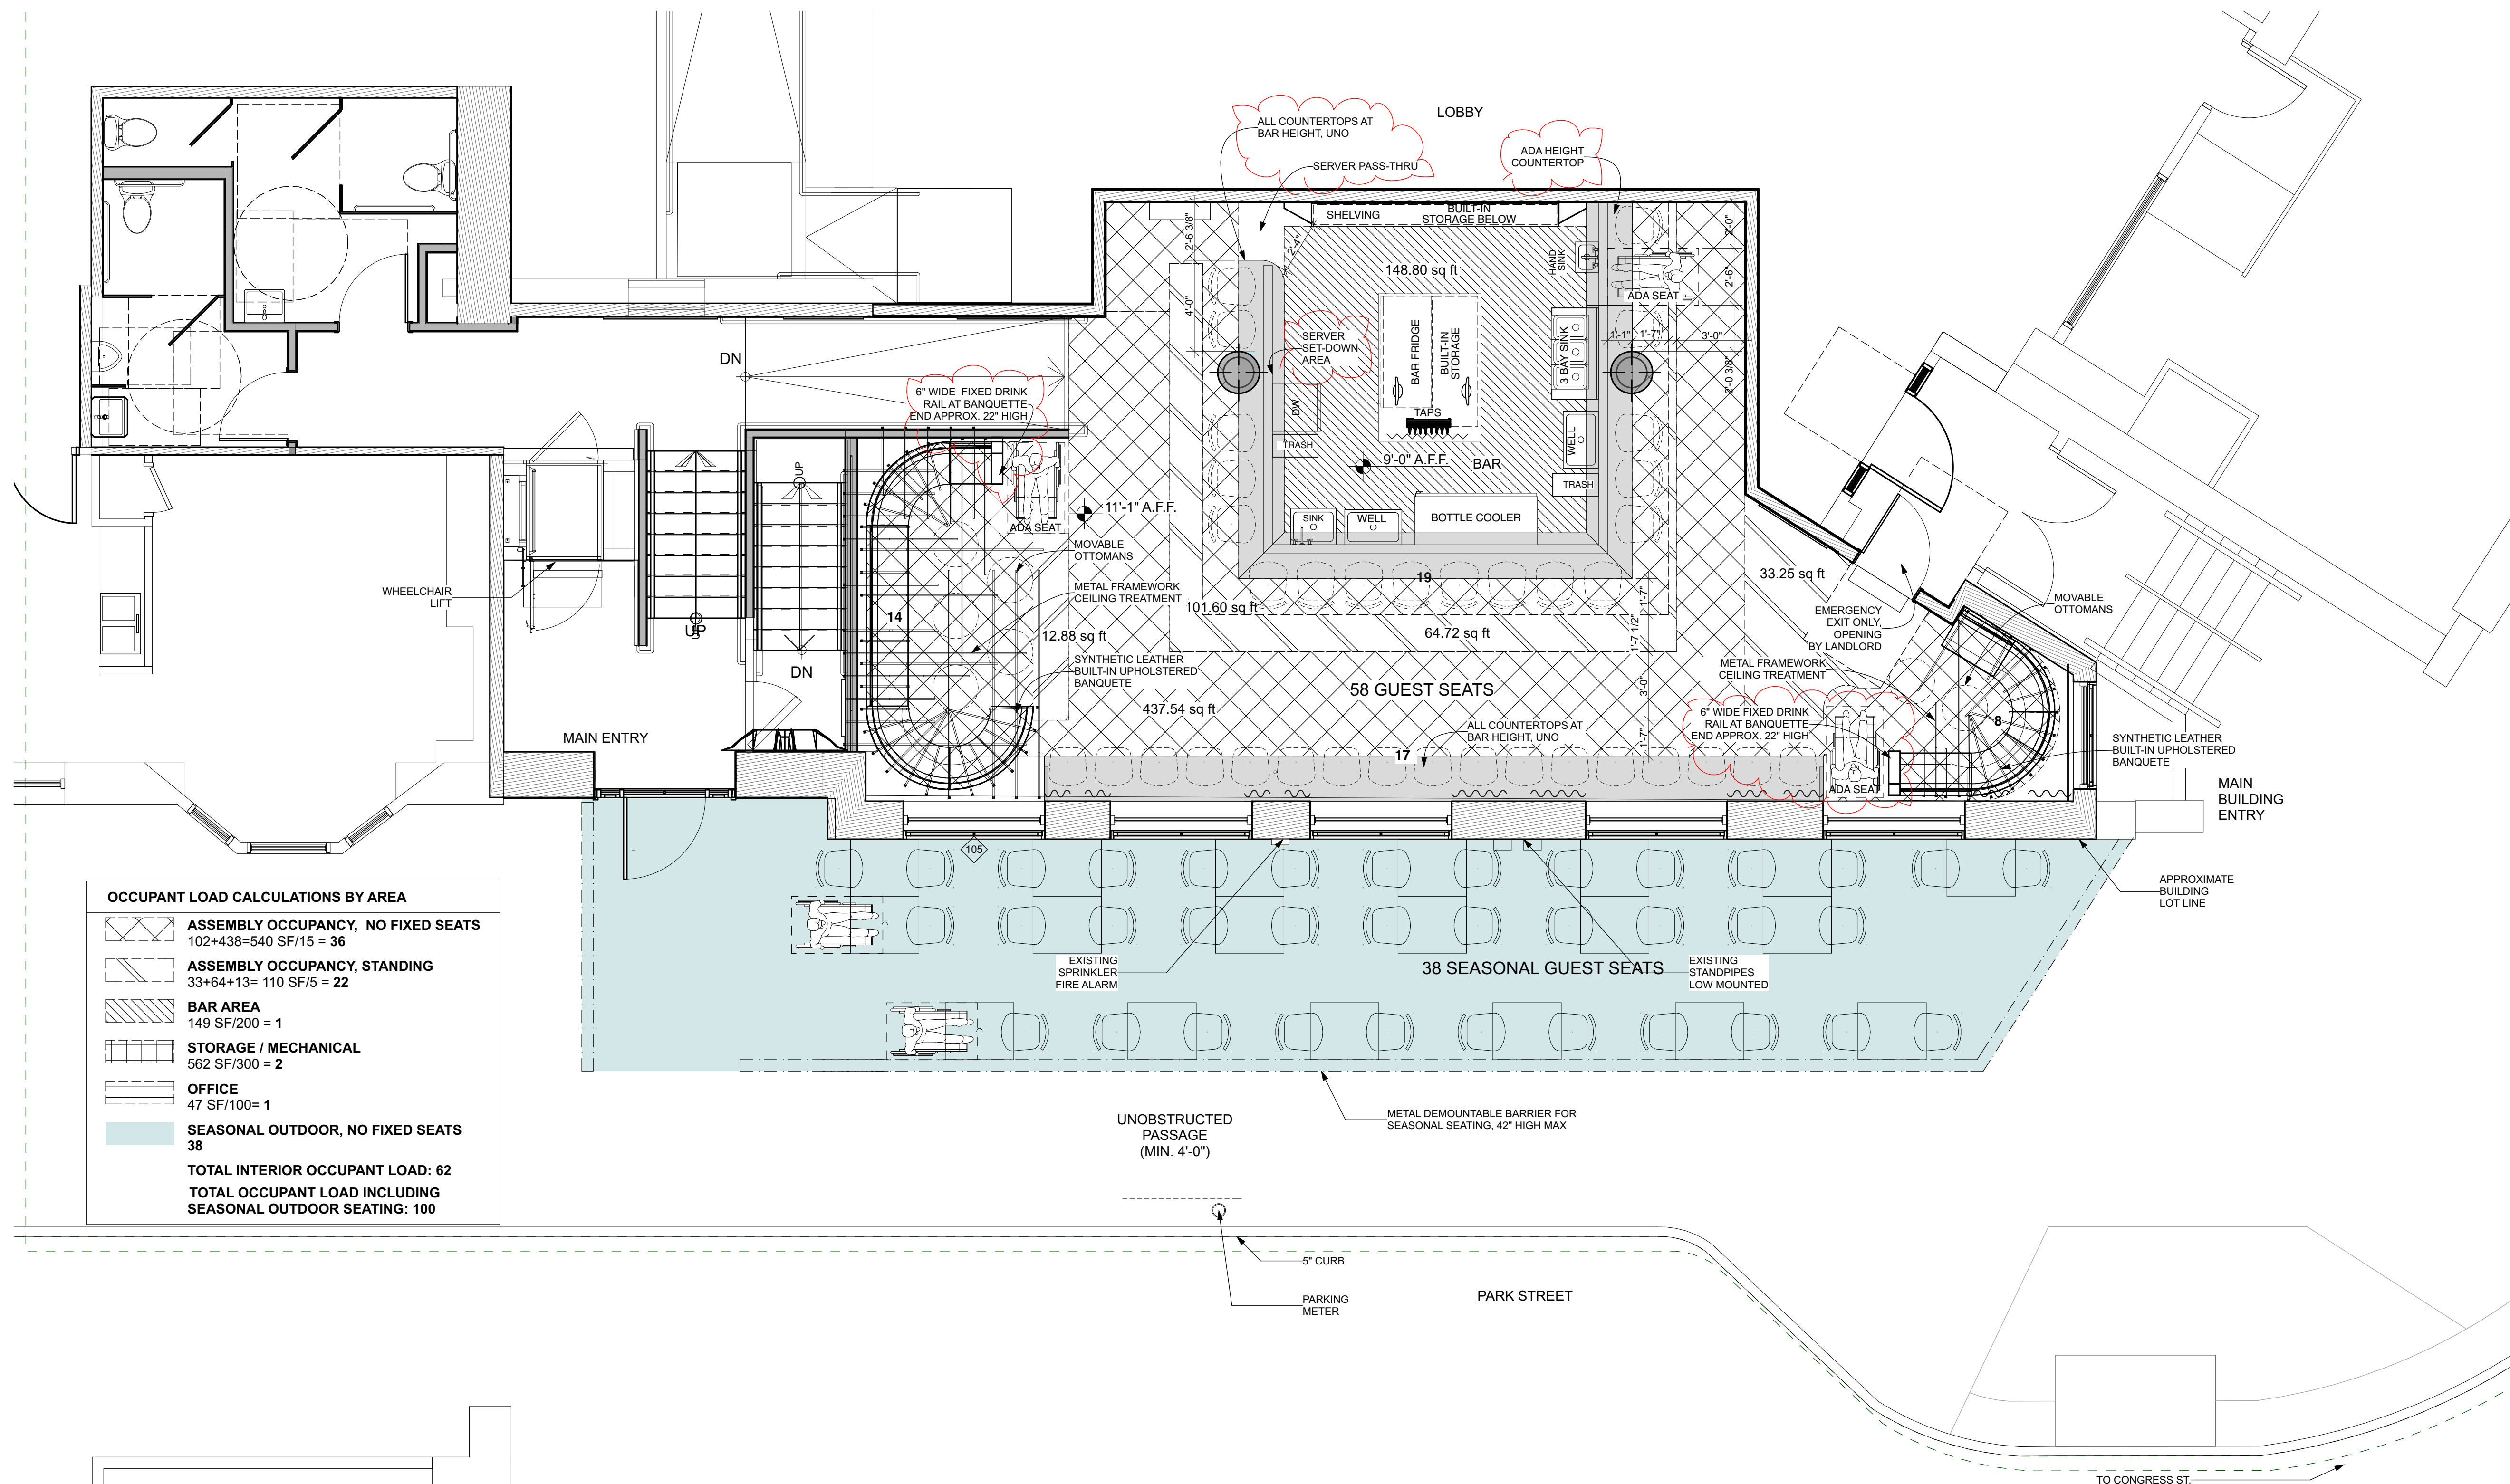

NOT FOR CONSTRUCTION  
PROJECT NO: DSK  
DATE: 01/17/2018  
REVISED 1:  
REVISED 2:  
DRAWN BY: JB  
PHASE: SCHEMATIC DESIGN

MAIN FLOOR -  
OCCUPANCY

A1-1