


LAFAYETTE
APARTMENTS
CONGRESS ST. PORTLAND ME

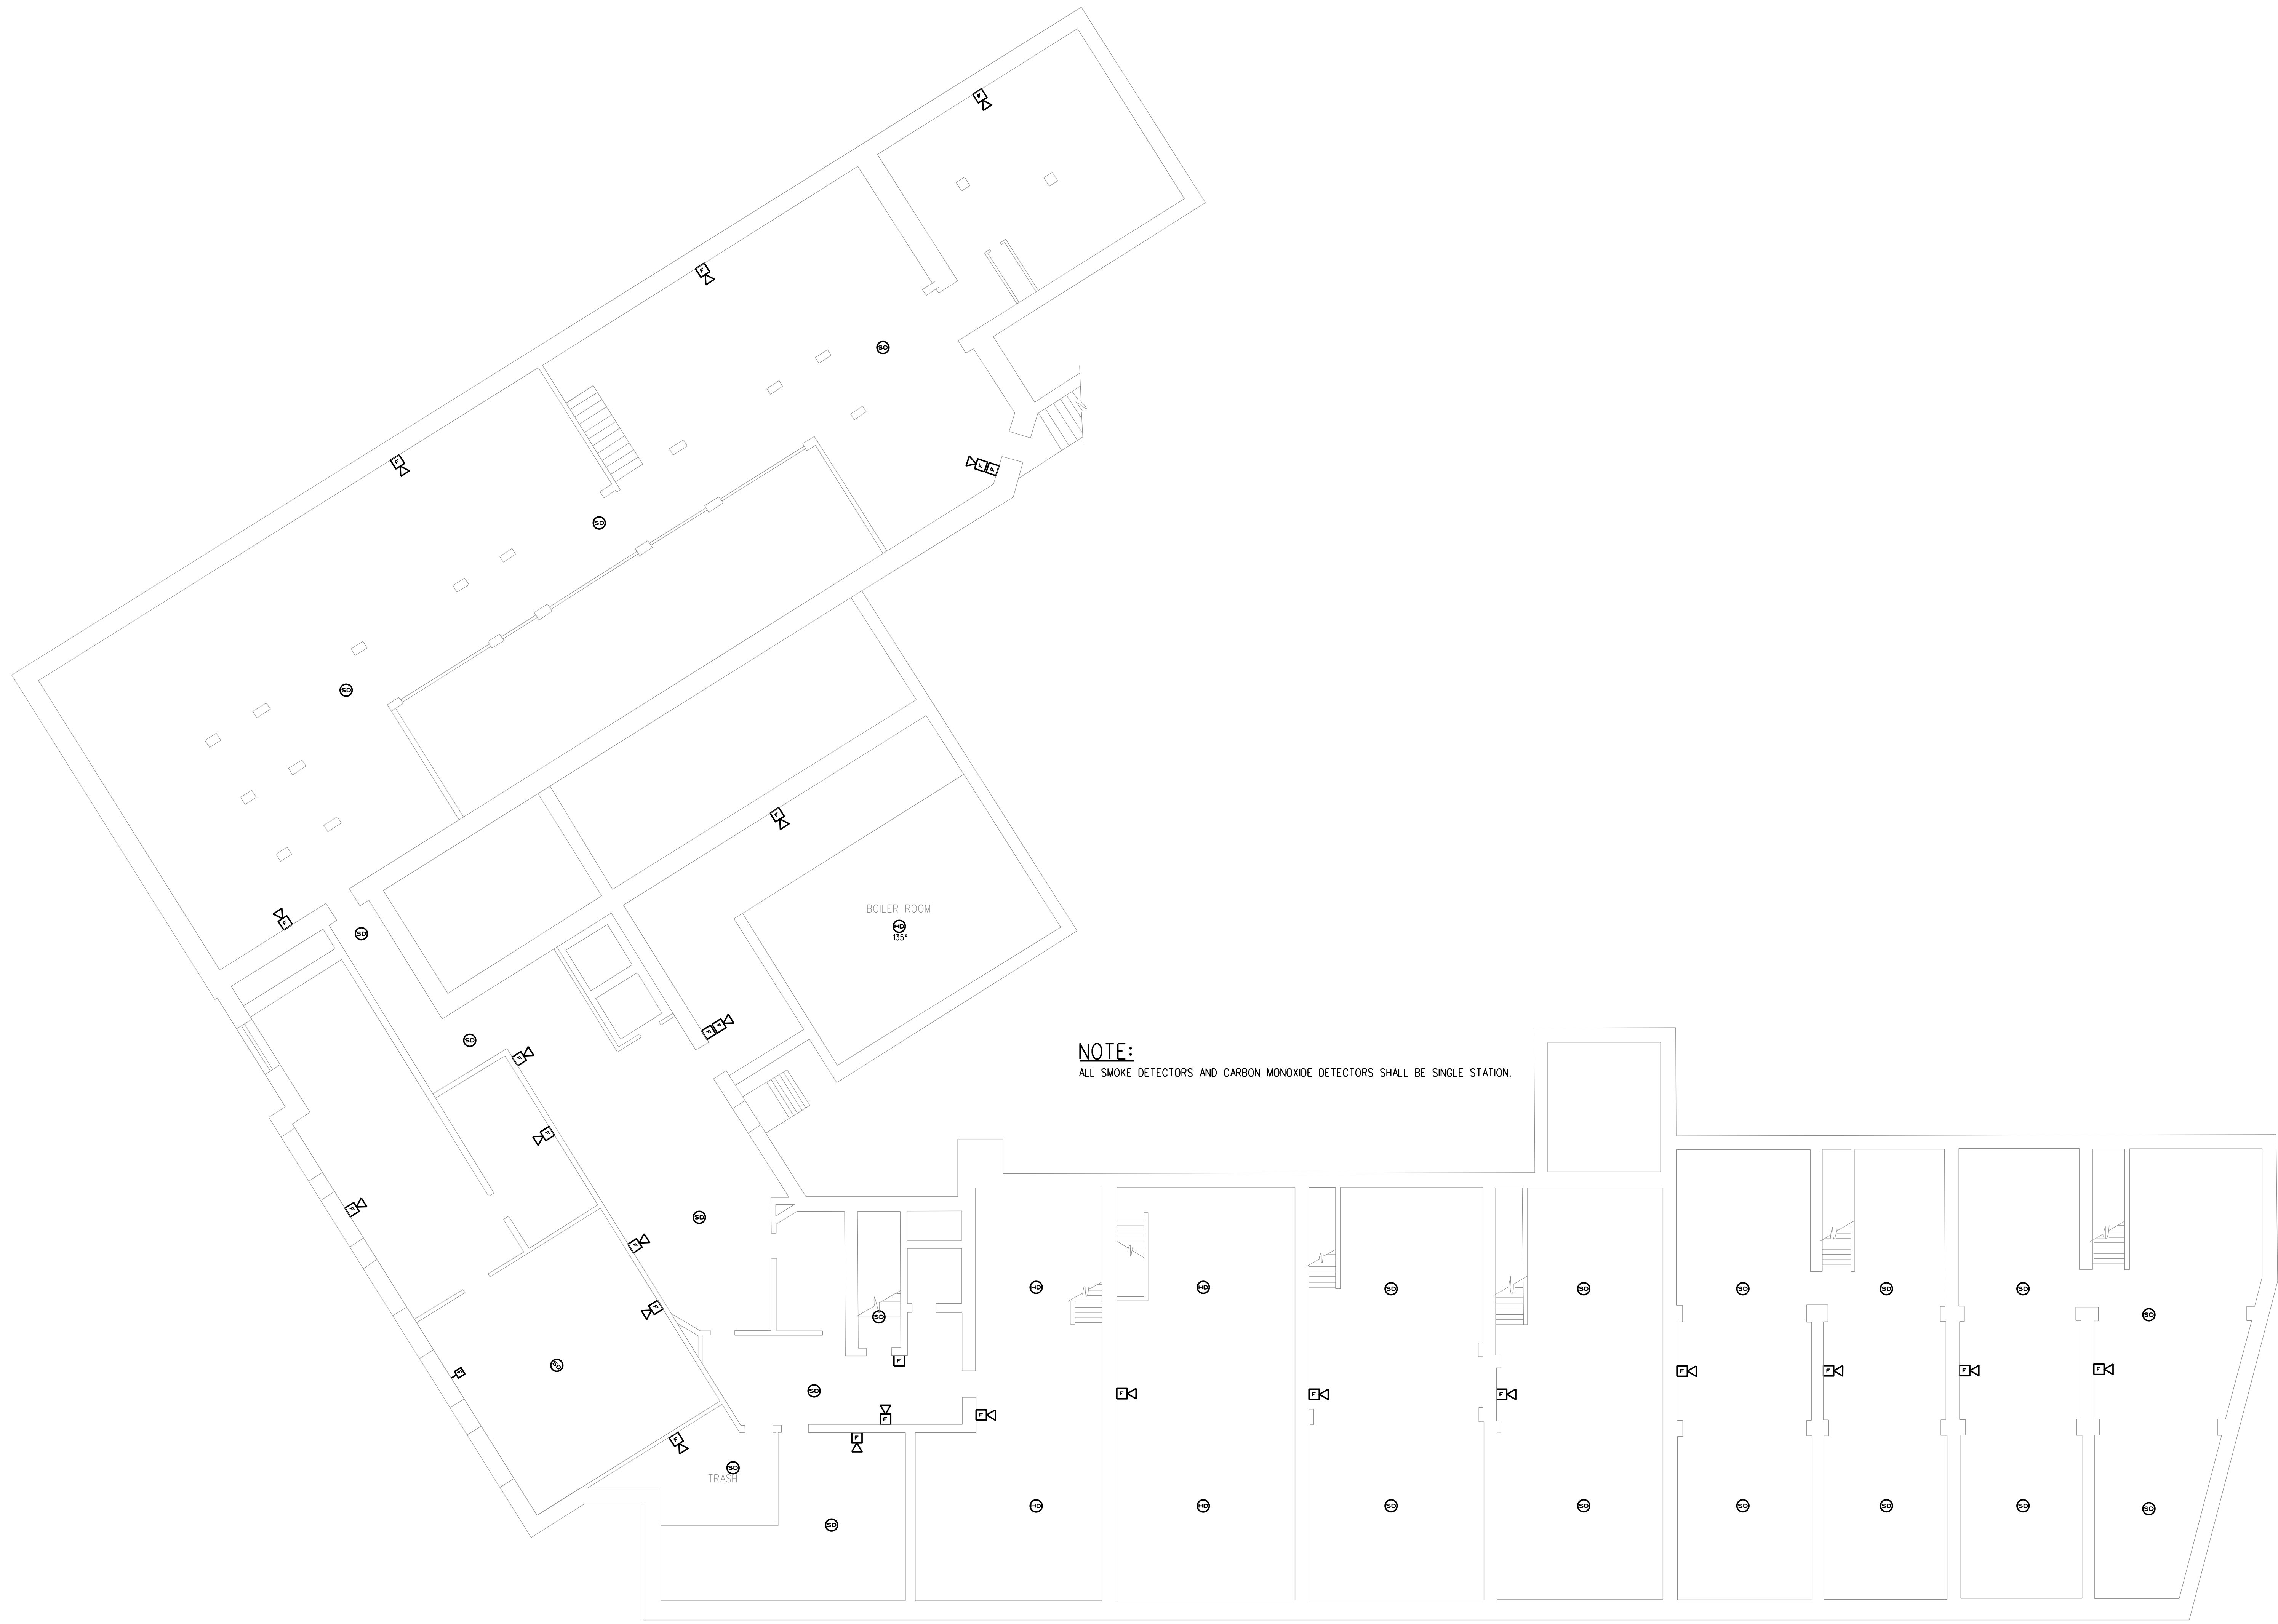

NOTE:
ALL SMOKE DETECTORS AND CARBON MONOXIDE DETECTORS SHALL BE SINGLE STATION.

BASEMENT
SCALE: 1/8"=1'-0"

TITLE:
**BASEMENT
PLAN**

DATE:
7/15/2013

ISSUED FOR:
**FOR
CONSTRUCTION**

DRAWING NO:
E-1