


LAFAYETTE
APARTMENTS
CONGRESS ST. PORTLAND ME

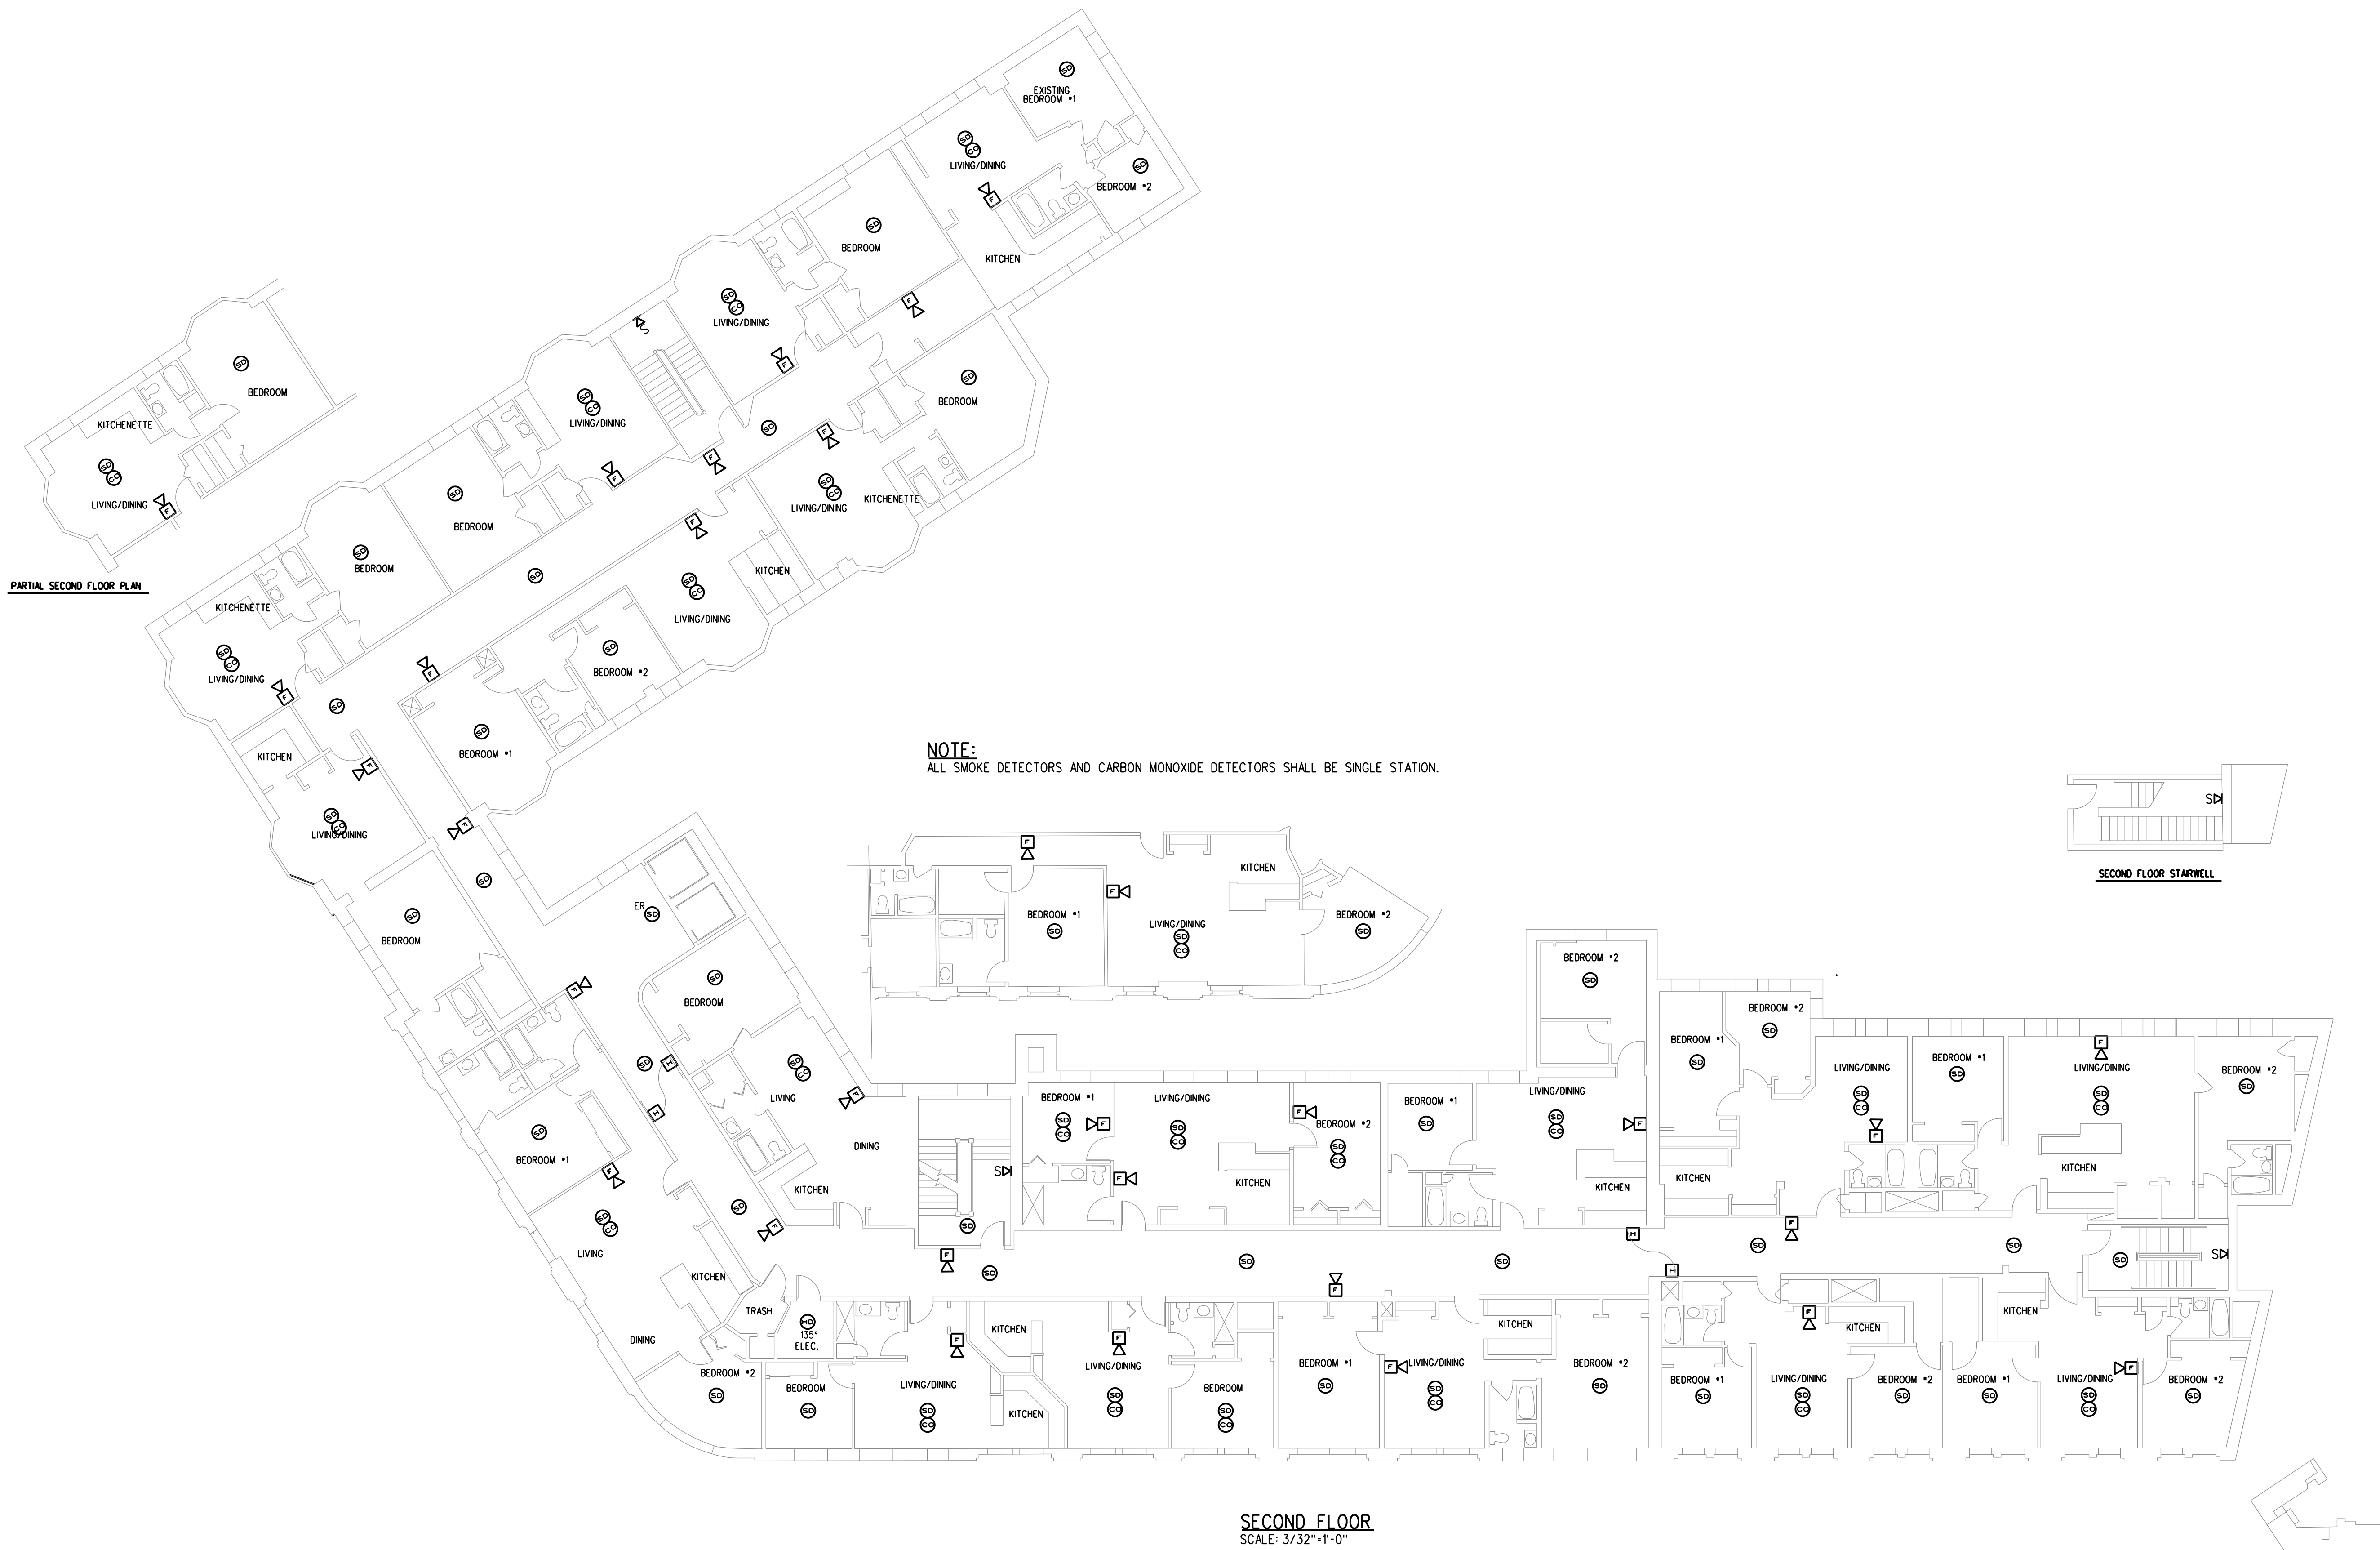

SECOND FLOOR
SCALE: 3/32"=1'-0"

TITLE:
SECOND FLOOR

DATE:
7/15/2013
ISSUED FOR:
**FOR
CONSTRUCTION**

DRAWING NO:
E-3