


LAFAYETTE APARTMENTS
CONGRESS ST. PORTLAND ME

TITLE:
THIRD FLOOR

DATE:
7/15/2013
ISSUED FOR:
FOR CONSTRUCTION

DRAWING NO:
E-4

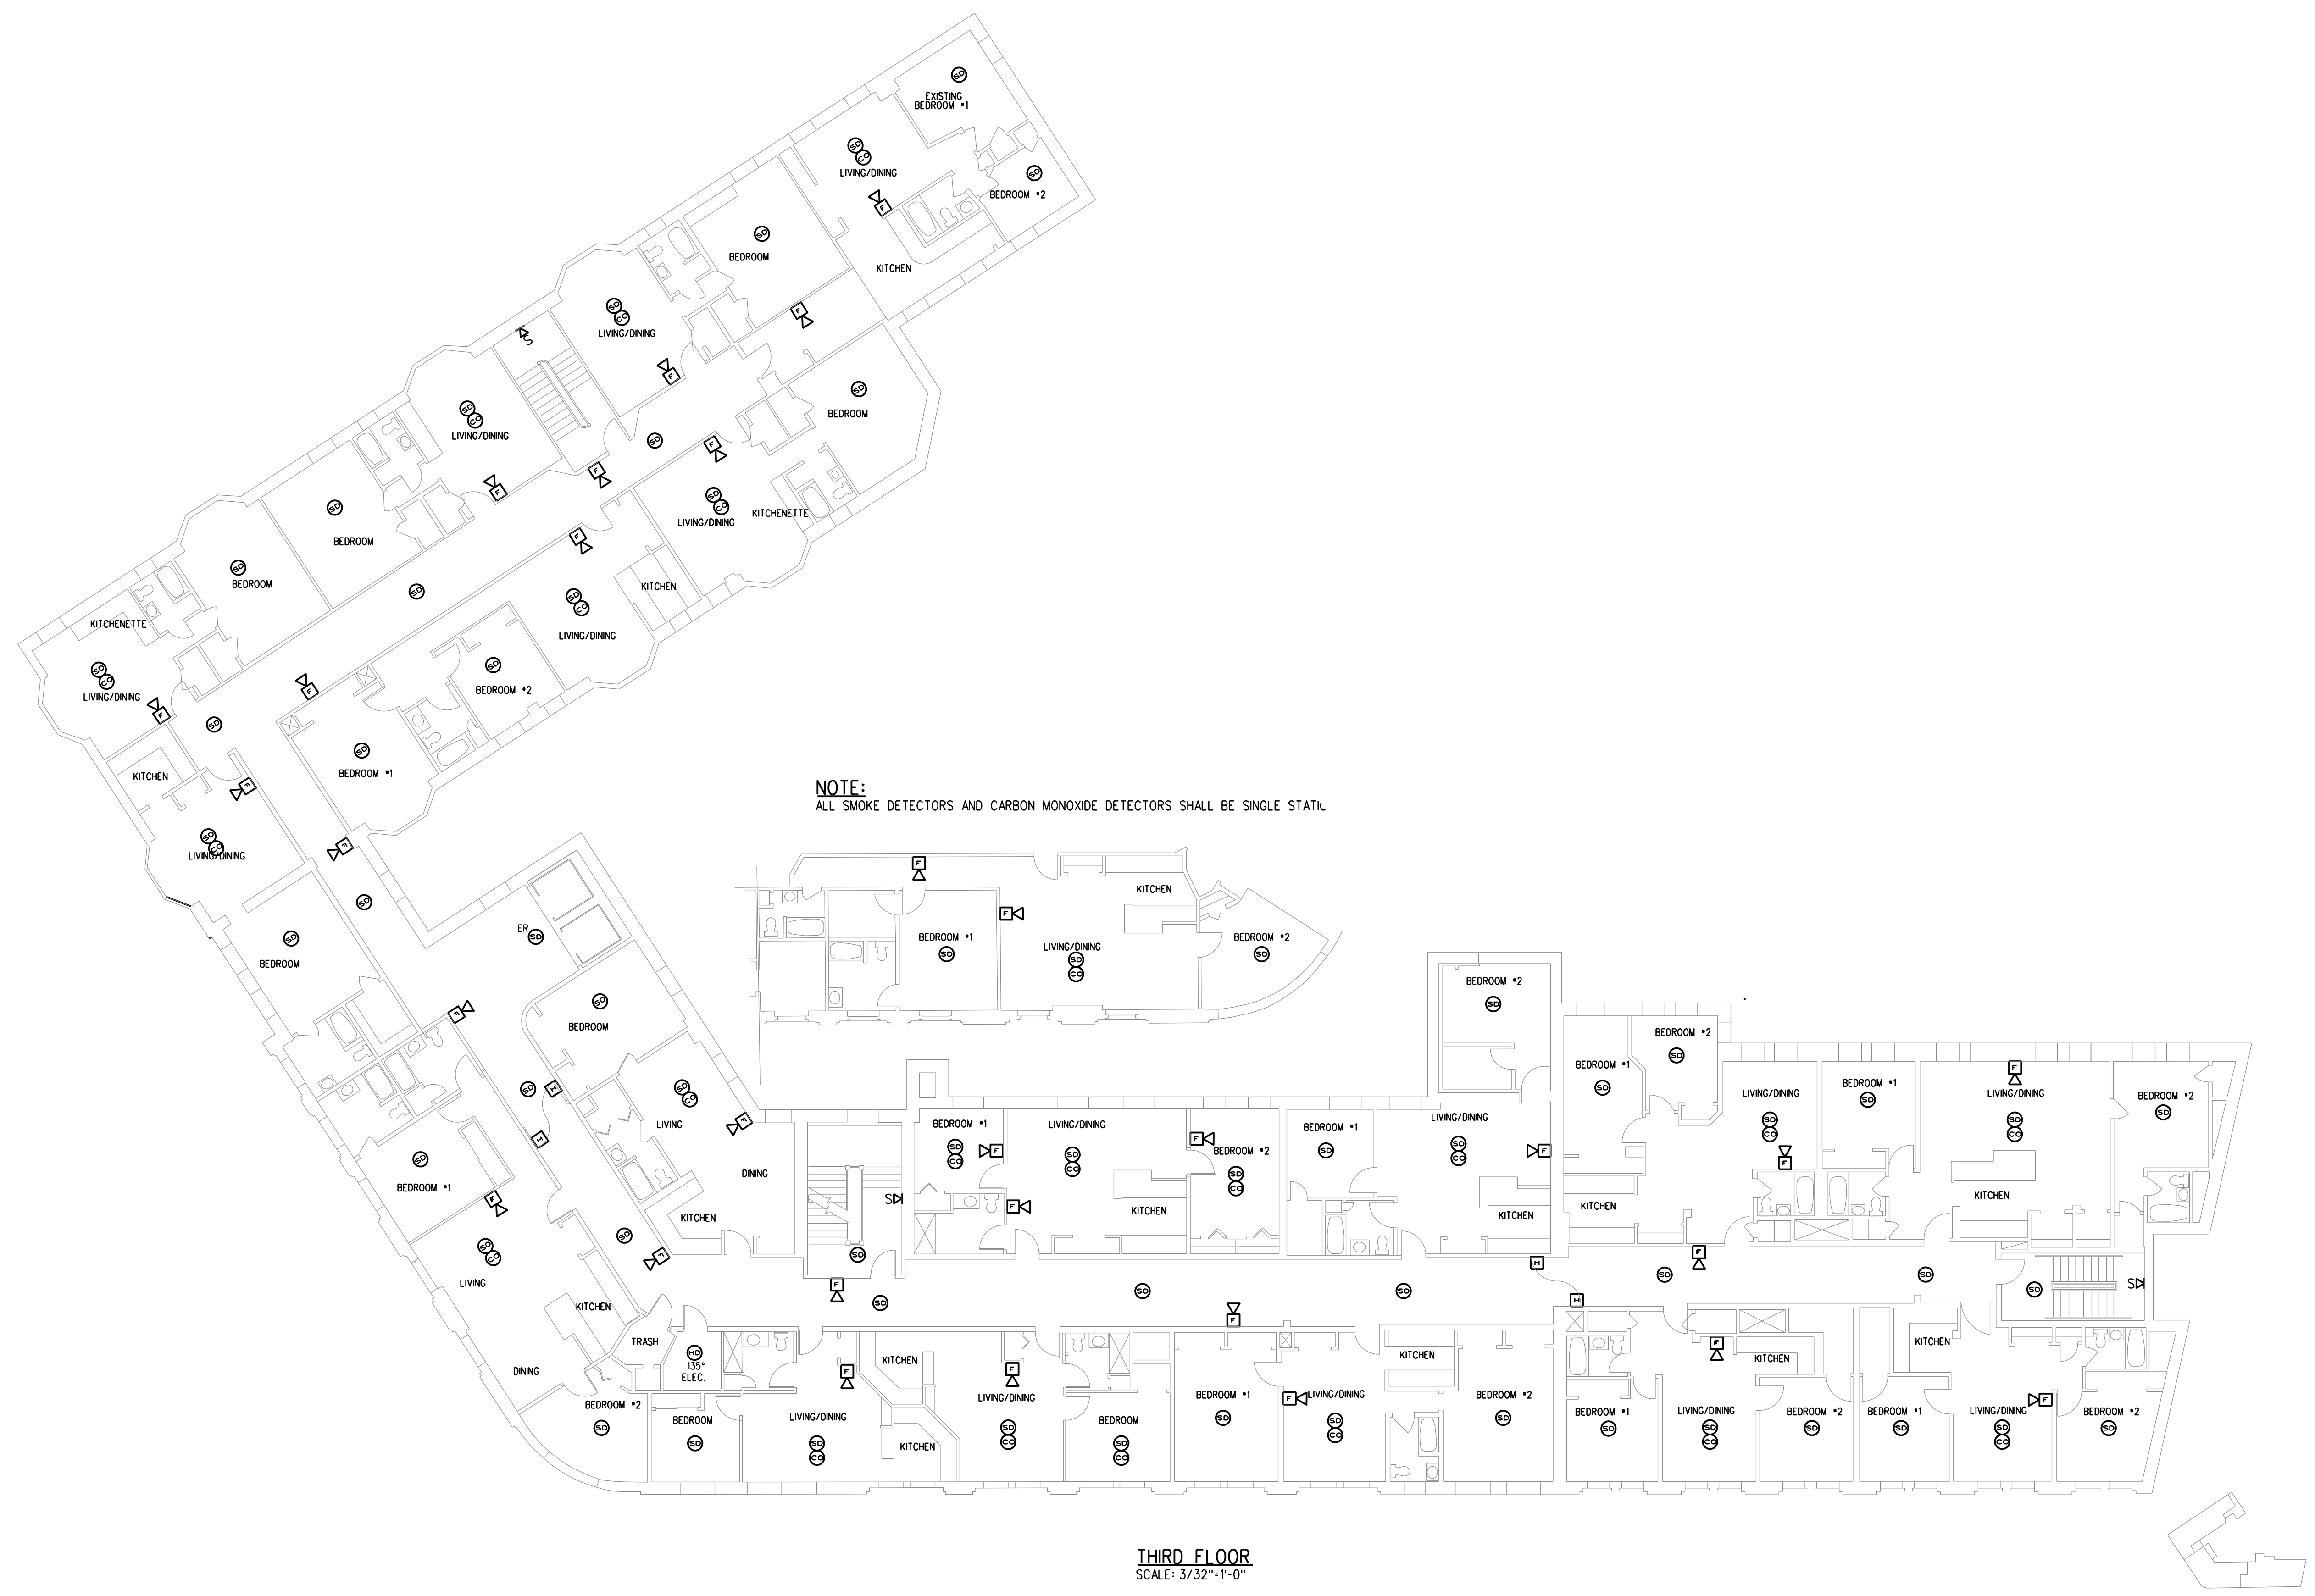

NOTE:
ALL SMOKE DETECTORS AND CARBON MONOXIDE DETECTORS SHALL BE SINGLE STAT.

THIRD FLOOR
SCALE: 3/32"=1'-0"