


LAFAYETTE
APARTMENTS
CONGRESS ST. PORTLAND ME

TITLE:
FOURTH FLOOR

DATE:
7/15/2013
ISSUED FOR:
FOR
CONSTRUCTION

DRAWING NO:
E-5

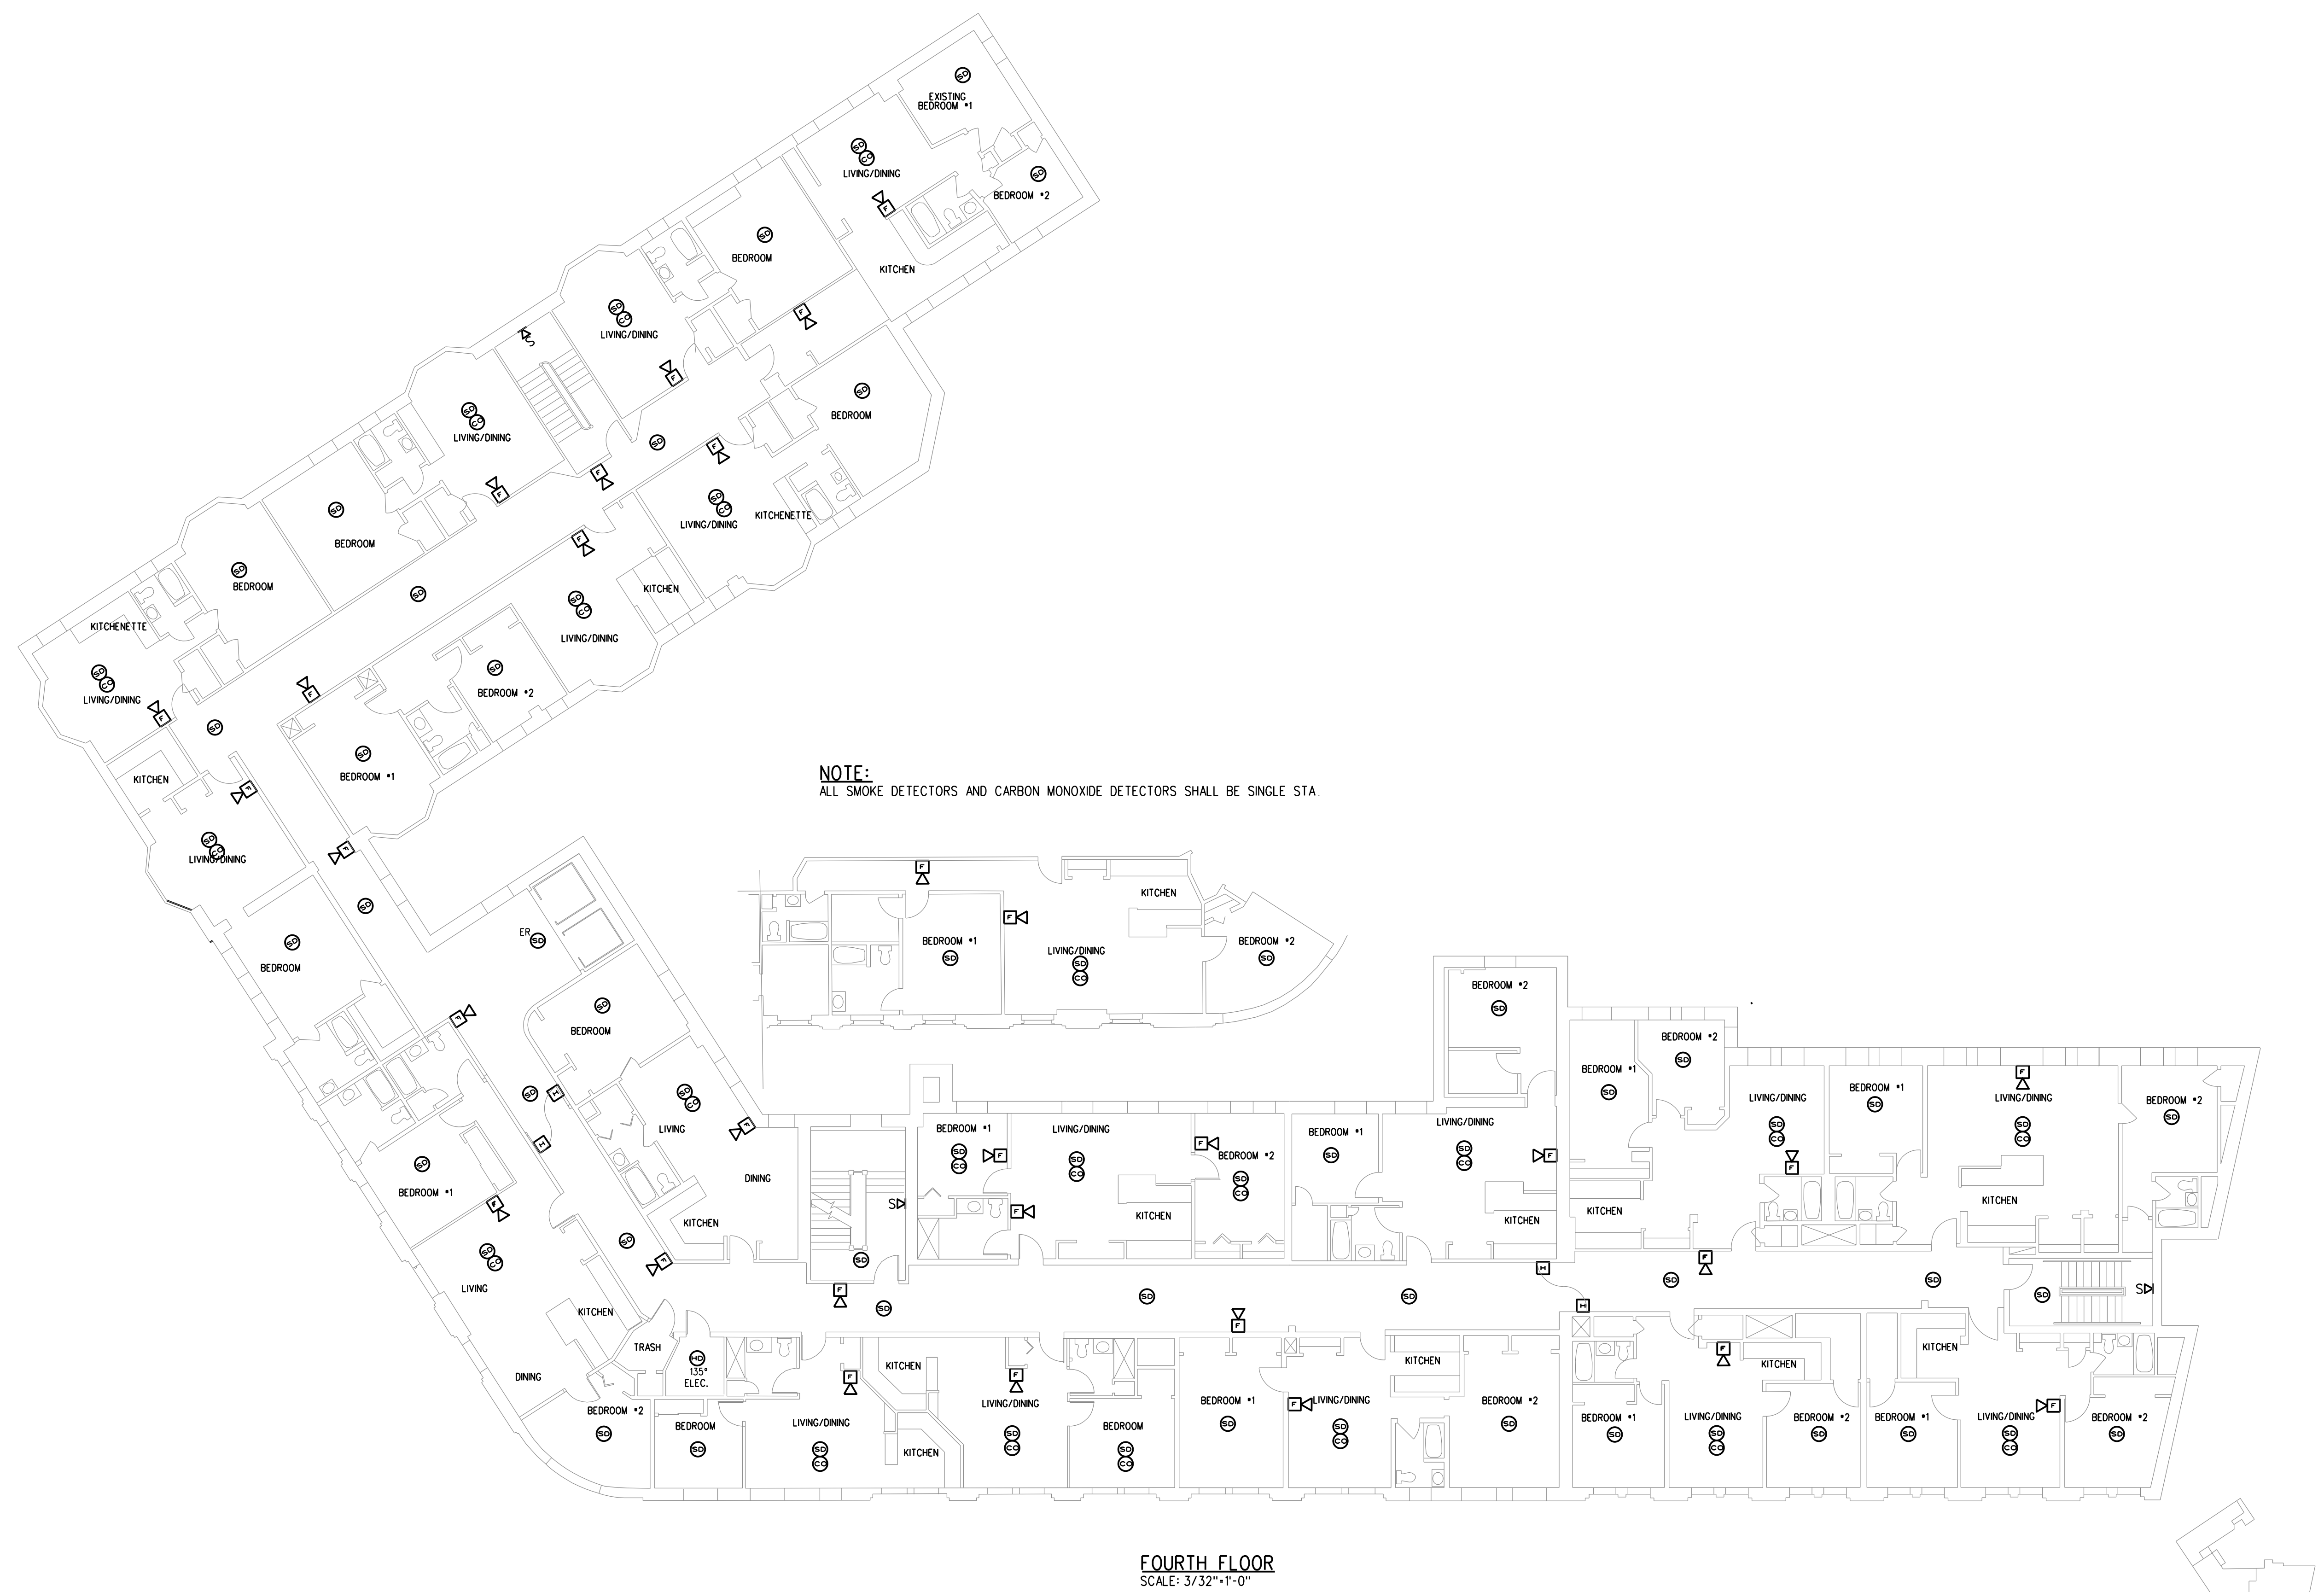

FOURTH FLOOR
SCALE: 3/32"=1'-0"