


LAFAYETTE APARTMENTS
 CONGRESS ST. PORTLAND ME

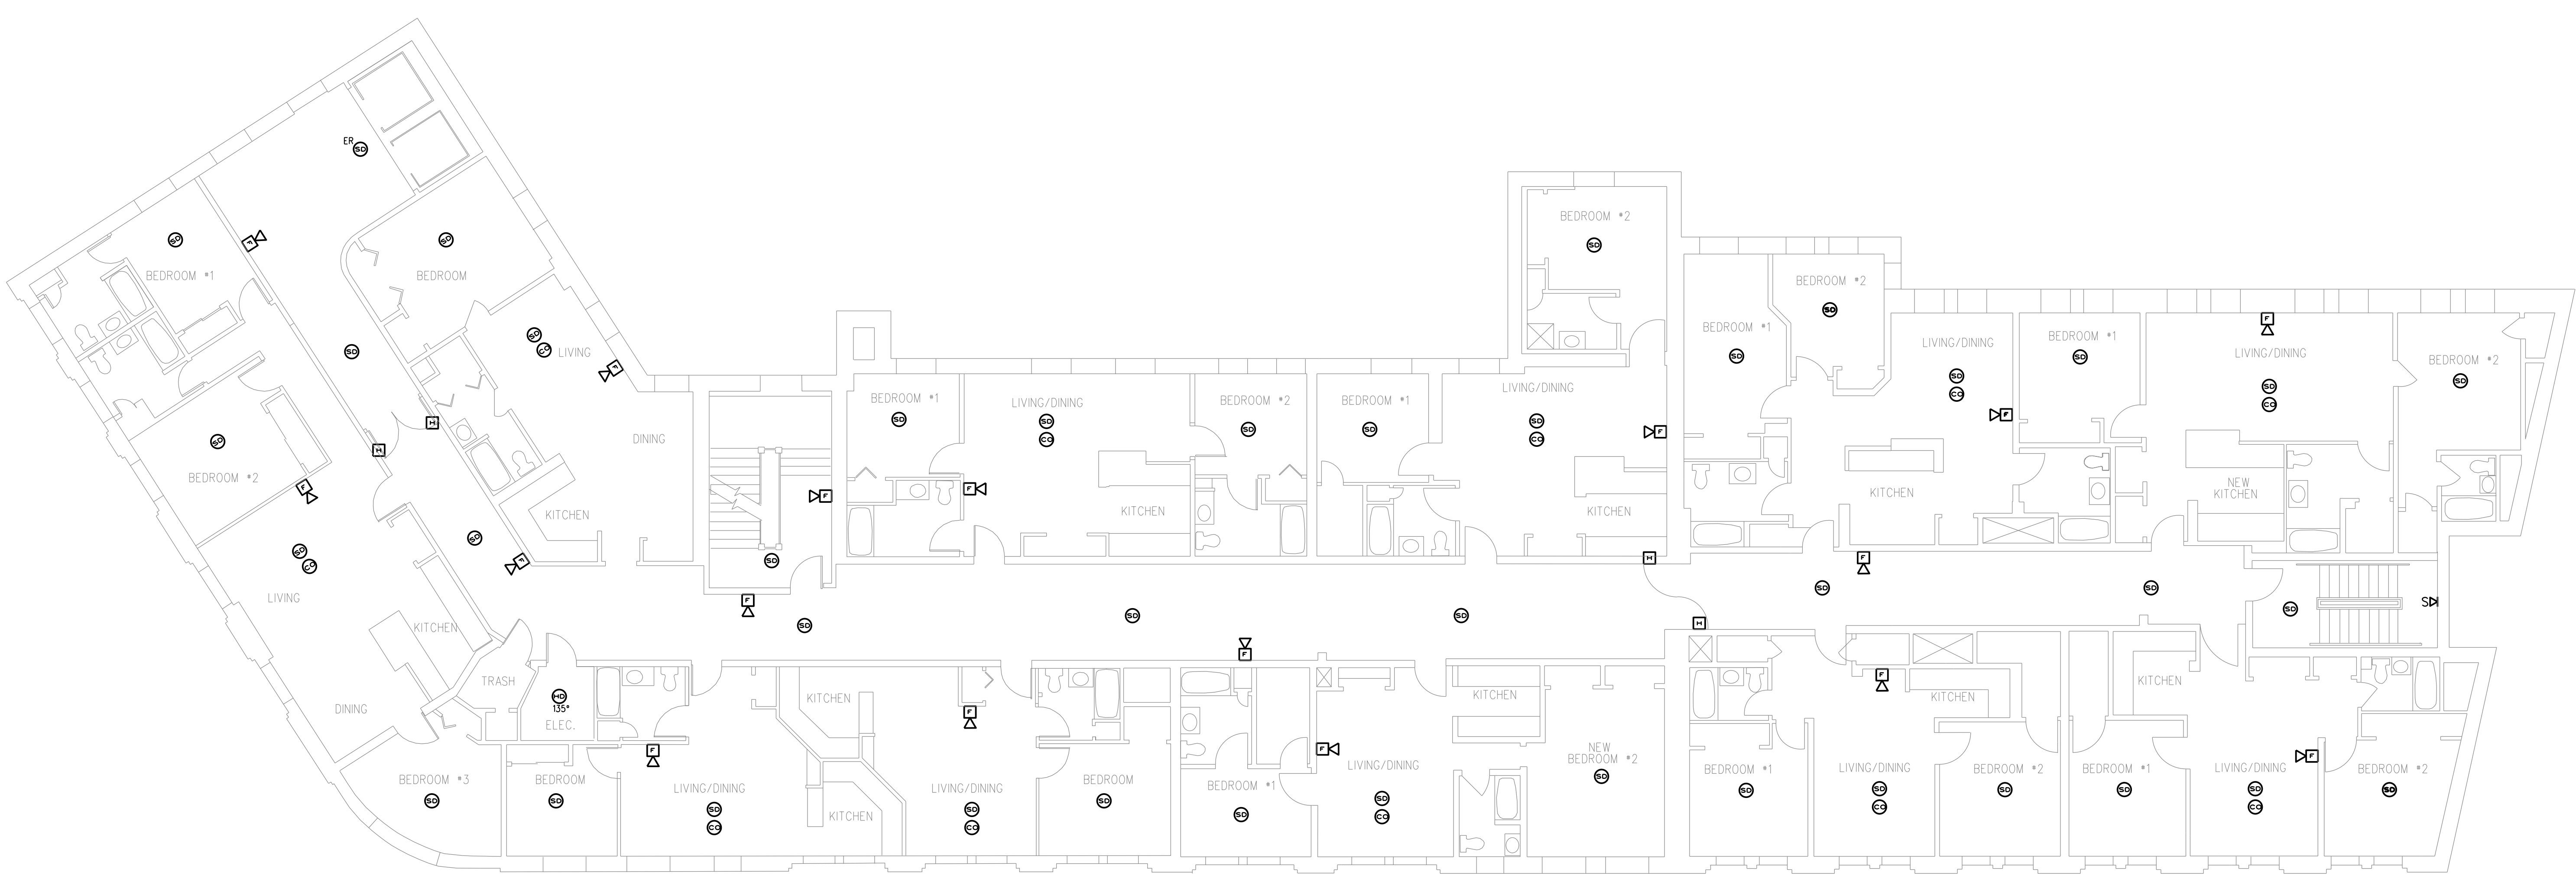

SIXTH FLOOR
 SCALE: 1/8"=1'-0"

NOTE:
 ALL SMOKE DETECTORS AND CARBON MONOXIDE DETECTORS SHALL BE SINGLE STATION.

TITLE:
SIXTH FLOOR

DATE:
 7/15/2013

ISSUED FOR:
FOR CONSTRUCTION

DRAWING NO:
E-7