


SITE PLAN
SCALE: 1" = 10'

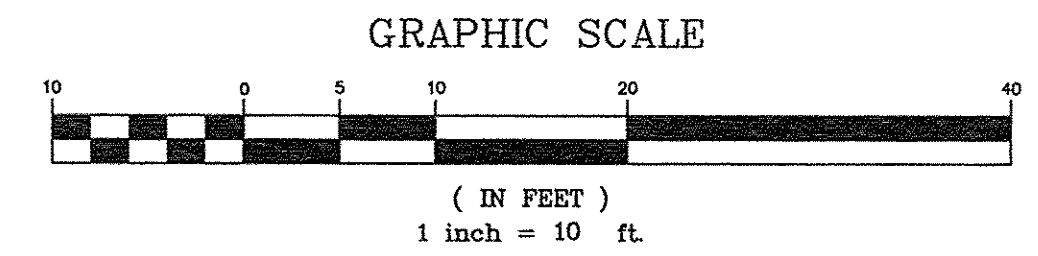

PLANT LIST


SYMBOL	COMMON NAME/BOTANICAL NAME	SIZE	QUANTITY	ROOT	NOTES
TREES AND SHRUBS					
A	NORTHERN BAYBERRY / M. Pennsylvanica	3' tall	2	B4B	3 Canes
B	CORNELIAN CHERRY / C. Mas	5'-6' tall	1	B4B	3 Canes
C	SHASTA VIBURNUM / V. Pllicatum Var. tomentosum 'Shasta'	4'-5' tall	3	B4B	3 Trunks
D	MINUET LILAC / S. X 'Prestoniae minuot'	4'-5' tall	3	B4B	O'Donal's Nursery
PERENNIALS					
AA	STELLA D'ORO / HEMEROCALLIS	--	116	FOT	YELLOW BLSM.
BB	PURPLE D'ORO / HEMEROCALLIS	--	30	FOT	PURPLE BLSM.
CC	STEPHANIE RETURNS / HEMEROCALLIS	--	88	FOT	PEACH BLSM.
DD	'REGAL SPLENDOR' / HOSTA	--	22	FOT	PURPLE BLSM.
EE	'BID DADDY' / HOSTA	--	10	FOT	WHITE BLSM.
FF	ASTILBE / ASTILBE X AREND8IS 'White Glory'	--	20	FOT	IVORY

CONSULTANTS

- TOPOGRAPHIC AND BOUNDARY INFORMATION: QUEN HASKELL, INC. 392 US ROUTE ONE, FALMOUTH, MAINE.
- LANDSCAPE DESIGN BY ANTHONY MUENCH, LANDSCAPE ARCHITECT, 94 COMMERCIAL STREET, PORTLAND MAINE.

LEGEND

EXISTING	PROPOSED		
--- (dashed line)	--- (solid line)	PROPERTY LINE	EDGE OF PAVEMENT
- - - - - (dotted line)	--- (dotted line)	ABUTTERS PROPERTY	BUILDING ADDITION
--- (dashed line)	--- (dotted line)	CONTOURS	BUILDING ENTRY/EGRESS
--- (dashed line)	--- (dotted line)	SPOT GRADE	SPOT GRADE
--- (dashed line)	--- (dotted line)	BUILDING CURB	CONTOURS
--- (dashed line)	--- (dotted line)	ZONING DISTRICT	SURFACE DRAINAGE SLOPE
--- (dashed line)	--- (dotted line)	GAS LINE	BITUMINOUS PAVEMENT
--- (dashed line)	--- (dotted line)	SANITARY SEWER	BUILDING HATCH
--- (dashed line)	--- (dotted line)	STORMDRAIN	
--- (dashed line)	--- (dotted line)	OVERHEAD UTILITY	
--- (dashed line)	--- (dotted line)	UNDERGROUND UTILITY	
--- (dashed line)	--- (dotted line)	WATER LINE	
--- (dashed line)	--- (dotted line)	ELECTRIC MANHOLE	
--- (dashed line)	--- (dotted line)	SEWER MANHOLE	
--- (dashed line)	--- (dotted line)	UTILITY POLE	
--- (dashed line)	--- (dotted line)	SIGN	
--- (dashed line)	--- (dotted line)	TREE	
--- (dashed line)	--- (dotted line)	STOCKADE FENCE	
--- (dashed line)	--- (dotted line)	CHAINLINK FENCE	
--- (dashed line)	--- (dotted line)	DECORATIVE FENCE	
--- (dashed line)	--- (dotted line)	IRON PIN OR ROD FOUND	
--- (dashed line)	--- (dotted line)	HYDRANT	
--- (dashed line)	--- (dotted line)	GATE VALVE	
--- (dashed line)	--- (dotted line)	GAS VALVE	
--- (dashed line)	--- (dotted line)	LIGHT POLE	

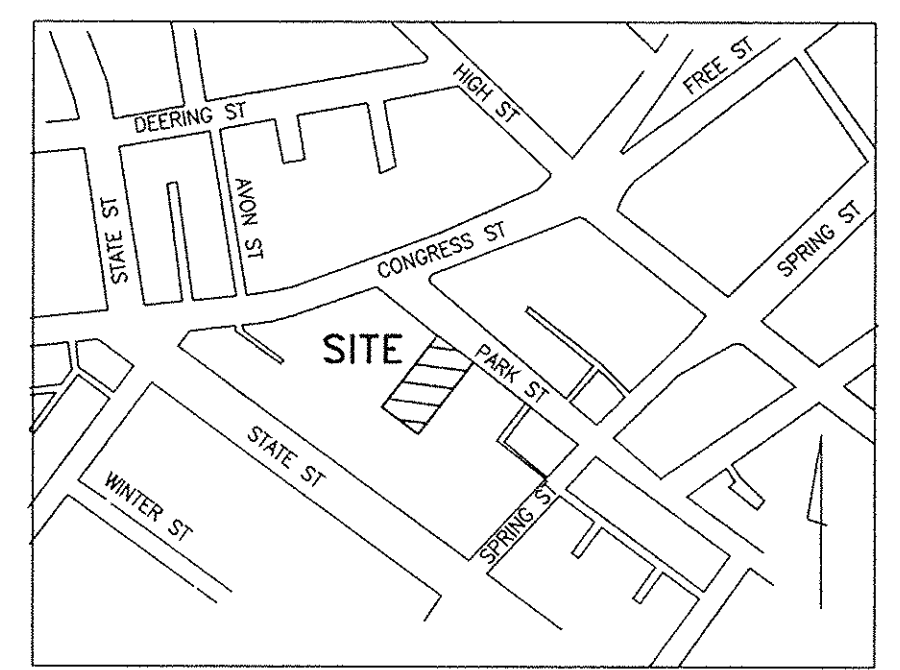

LOCATION PLAN
NOT TO SCALE