


TV1016 & TV1024 Enclosures

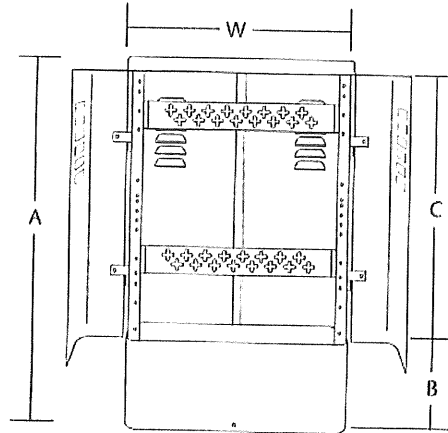

Dimensions & Ordering Information

Catalog Number	Part Number	A	B	C	D	W
TV1016	F602945	37-in.	10-in.	25-in.	10-3/4-in.	16-1/4-in.
TV1024	F602955	37-in.	10-in.	25-in.	10-3/4-in.	23-1/4-in. ✓

NOTE: Units are equipped with two 32-in. mounting stakes and factory installed mounting brackets.

Accessories

Catalog Number	Part Number	Description
P36219	F536219	TV1016 mounting plate
P36220	F536220	TV1024 mounting plate

Emerson Network Power.

The global leader in enabling Business-Critical Continuity™.

- AC Power
- Embedded Power
- Precision Cooling
- Connectivity
- Infrastructure Management & Monitoring
- Racks & Integrated Cabinets
- DC Power
- Outside Plant
- Services
- Embedded Computing
- Power Switching & Controls
- Surge Protection

Emerson Network Power Energy Systems
 4350 Weaver Parkway, Warrenville, IL 60555
 Toll Free: 800-800-1280 (USA and Canada)
 Telephone: 440-246-6999 Fax: 440-246-1876
 Web: EmersonNetworkPower.com/OSP

© 2009 Emerson Network Power Energy Systems, North America, Inc. All rights reserved.

Emerson®, Emerson Network Power®, Business-Critical Continuity™, NetReach™, NetSpan™ and NetXtend™ are trademarks of Emerson Electric Co. and/or one of its subsidiaries.

Printed in USA

