

**3** EXISTING AND PROPOSED ENTRY SIDE ELEVATIONS  
SCALE: 1/4" = 1'-0"




SHED/MUD ROOM EXTERIOR: REMOVE EXISTING DOOR, WINDOWS, AND SIDING AT WINDOW LEVEL.  
 NEW DOOR IN EXISTING LOCATION: JELD-WEN FULLY GLAZED 34 X 6'-6" SITELINE EX CLAD SINGLE INSWING. AURALAST PINE PAINTED INTERIOR - OR APPROVED EQUAL.  
 SKYLIGHTS: VELUX M08 FIXED LOW-PROFILE WITH EKL COMBI-FLASHING  
 WINDOWS: REPLACE EXISTING WINDOWS AND INSTALL NEW: PELLA IMPERVIA FIBERGLASS CASEMENTS PER WINDOW SCHEDULE.  
 INSULATE WALLS, FLOOR, ROOF FROM INTERIOR TO CODE  
 SIDING: KEEP REPAIR/REPLACE SIDING AS REQUIRED TO MATCH EXISTING; REPAIR. REPLACE FIRST TWO COURSES WITH 5/ 4 X 8 IMPERMEABLE STARTER COURSE AT GRADE  
 PAINTED WOOD TRIM AROUND/BETWEEN WINDOWS.  
 ROOFING: NEW RUBBER ROOFING TO MATCH EXISTING; COPPER GUTTER DOWNSPOUT TO REMAIN  
 GRANITE AND WOOD STEPS TO REMAIN

- KEYED NOTES ON ELEVATION**
- EXISTING SHED TO REMAIN AND BE MODIFIED PER PROPOSED ELEVATIONS.
  - THIRD FLOOR FACADE IS SET BACK 35', NOT IN CONTRACT.
  - EXISTING BRICK FACADE NIC.
  - EXISTING BULKHEAD NIC.
  - EXISTING FENCE TO REMAIN (SEE PHOTOS)

**2** EXISTING ENTRY /MUD ROOM EXTERIOR ELEVATIONS  
SCALE: 1/4" = 1'-0"



**1** PROPOSED ENTRY /MUD ROOM EXTERIOR ELEVATIONS  
SCALE: 1/4" = 1'-0"

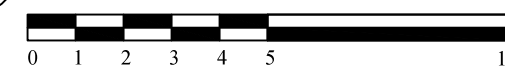

Key Plan  
Not to scale

Elizabeth Newman  
Architect

32 Sawyer Street  
Portland Maine 04103  
w.207.899.1845 c.207.6215.6564  
newman.liz@gmail.com

Mateosian  
Family Home

143 Spring Street  
Portland, Maine 04101

Drawing Title

Exterior  
Elevations

Scale AS NOTED

Date APRIL 30, 2013

Project No. 12.09

Drawing No.

A1