



7 IMAGE ELEVATION

NTS



8 IMAGE ELEVATION

NTS



9 IMAGE ELEVATION

NTS



4 IMAGE ELEVATION

NTS



5 IMAGE ELEVATION

NTS




6 IMAGE ELEVATION

NTS



1 IMAGE ELEVATION

NTS

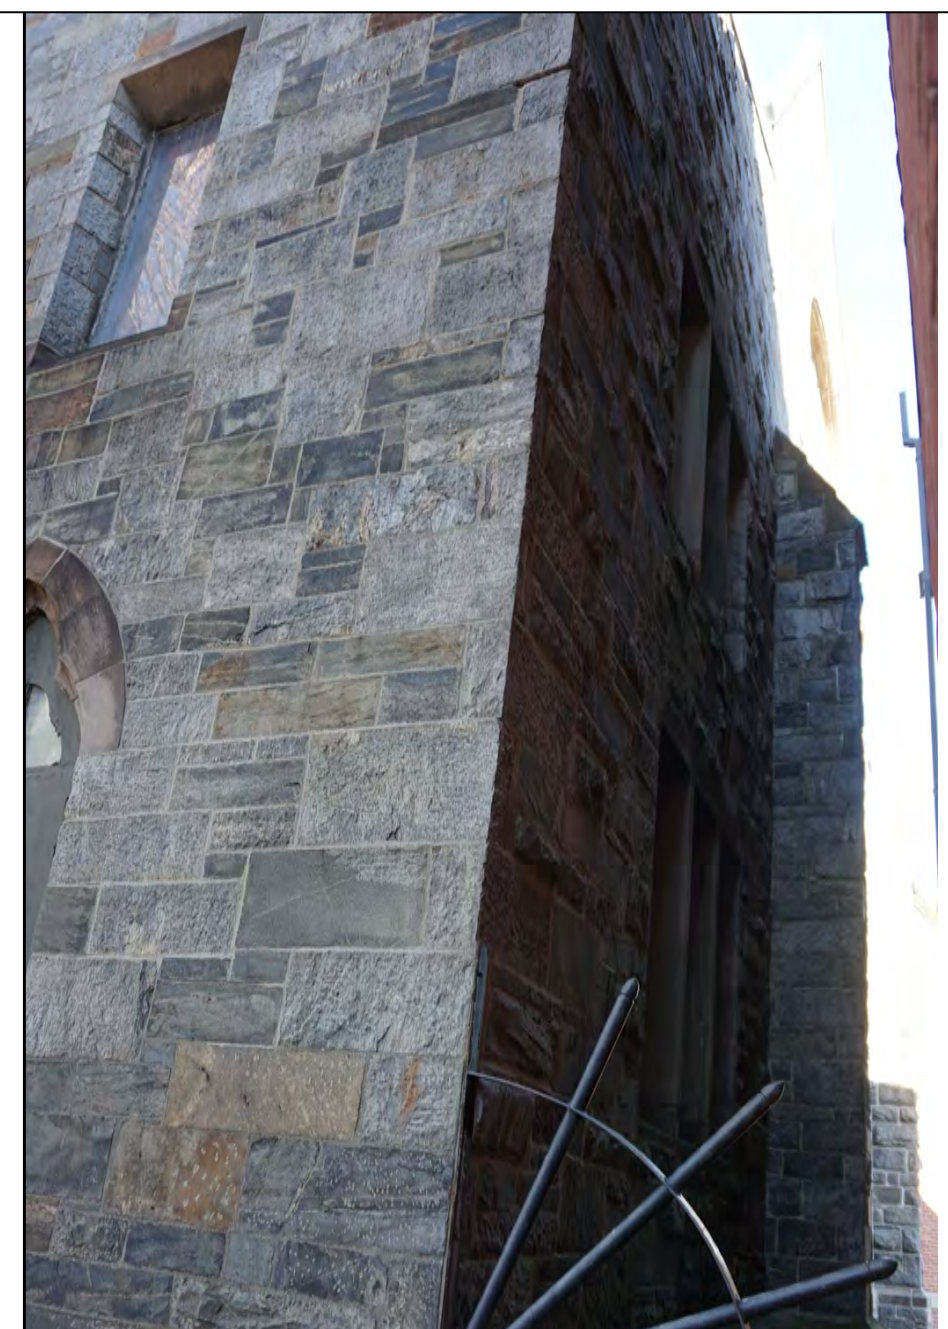


2 IMAGE ELEVATION

NTS




3 IMAGE ELEVATION

NTS

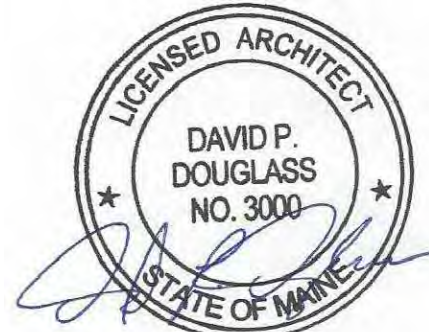

Building Envelope Specialists
SPECIALIZED BUILDING CONSULTANTS
PO BOX 2589, SOUTH PORTLAND MAINE, 04116
PHONE: 207-400-0086

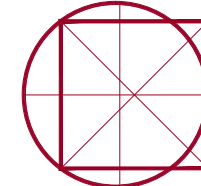

St. Luke's Cathedral

143 State Street Portland
BUILDING ENVELOPE REPAIRS
SOUTH GABLE WALL AND Rosary Window

REVISIONS

DRAWN BY:	RJH
CHECKED BY:	DPD
DATE:	03-09-2016
ISSUED:	CONSTRUCTION

SOUTH EXTERIOR ELEVATION REPAIR
Rosary And Tracery Windows

A0.1