




PERMITTING DOCUMENTS

Building Envelope Specialists
SPECIALIZED BUILDING CONSULTANTS
PO BOX 2589, SOUTH PORTLAND MAINE, 04116
PHONE: 207-400-0086

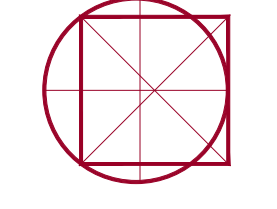

Emmanuel Chapel
St. Luke's Cathedral
EPISCOPAL DIOCESE OF MAINE
143 State Street Portland
BUILDING ENVELOPE REPAIRS

REVISIONS	
DRAWN BY:	RJH
CHECKED BY:	SRW
DATE:	12-21-2017
ISSUED:	PERMITTING DOCUMENTS

ROOF PLAN AND NOTES

A3

SCALE: AS NOTED
PROJECT NUMBER: 029.0-17
© BUILDING ENVELOPE SPECIALISTS, INC. 2012

DASHED LINE INDICATES AREA OF WORK FOR ROOF

- 1 NEW STEP FLASHING
- 2 NEW RIDGE
- 3 NEW VALLEY
- 4 NEW METAL ROOF 20.OZ RED COPPER
- 5 NEW COOPER DRIP EDGE
- 6 NEW DOWN SPOUT
- 7 NEW COPPER COUNTER FLASHING
- 8 NEW FLASH APRON AT BASE OF LOUVER
- 9 ALLOWANCE FOR COPPER FLASHING AROUND SKYLIGHT
- 10 NEW COPPER DOUBLE BEADED HALF ROUND GUTTERS
- 11 SNOW GUARDS
- 12 NEW CRICKET

