


Lafayette

162'

State Street Church  
159 State Street

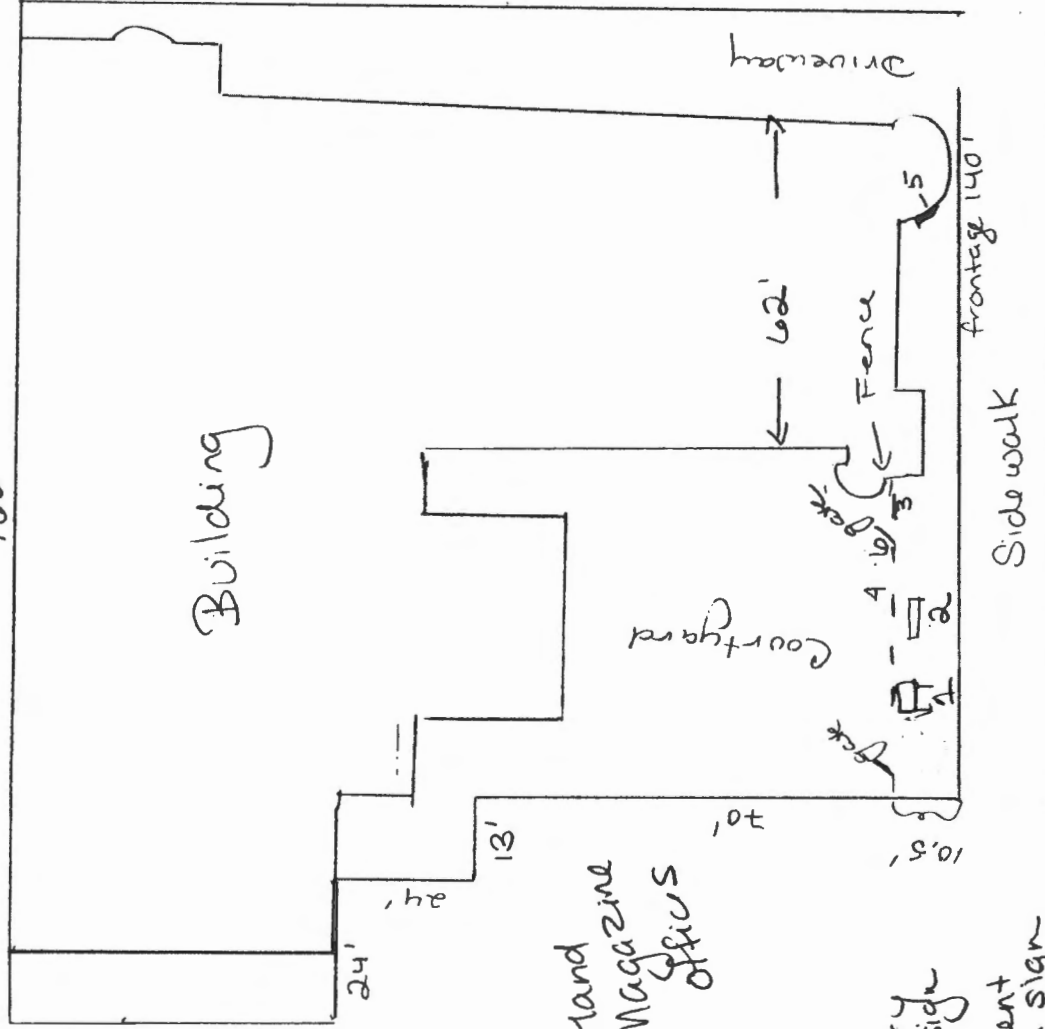

St. Luke's  
Parish Owned  
House

Portland  
Magazine  
Office

Sign  
Dimensions

- #1 4'x4' - 49" ft ground
- #2 54" x 48" plus  
hardware + posts
- #3 28w x 11" h - 38"  
from ground
- #4 -
- #5 - 22" w x 23" h - fits in  
original place on wall
- #6 - 10" w x 18" h - 37"  
from ground

- 1 - temporary  
leasing sign
- 2 - permanent  
church sign
- 3 - small sign on  
fence

- 4 - Proposed placement  
at Jaya Kula sign
- 5 - Sanctuery Sign
- 6 - Directional Sign

State Street

Area in front of fence toward street is  
gross + flowers w/ granite edge.  
Fence is 62" high + 10 1/2 ft from edge  
of sidewalk  
Central section of fence is 40'