

PROPOSED SIGN UPDATE
666 CONGRESS ST. PORTLAND ME



Sandblasted
High Density Urethane (HDU)
primed and painted

Existing hardware
Externally-illuminated



36"


21"

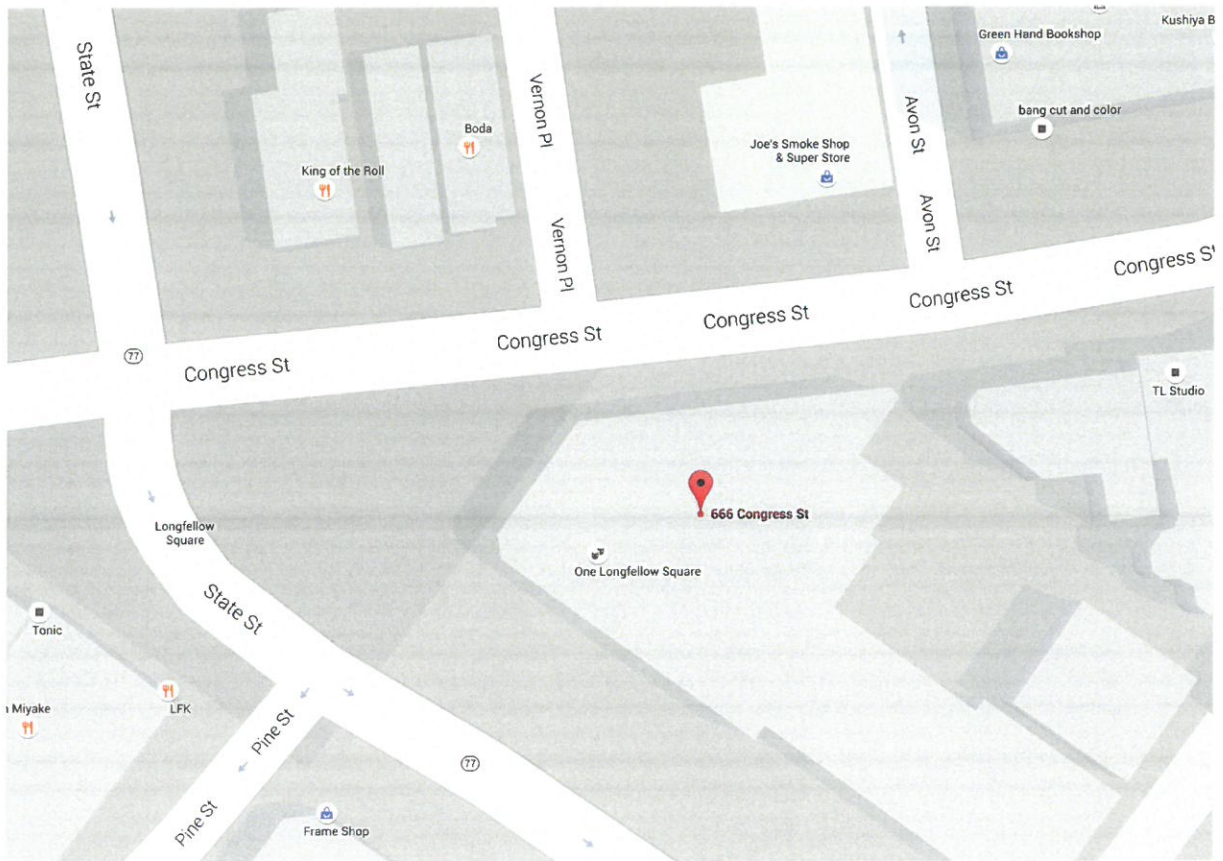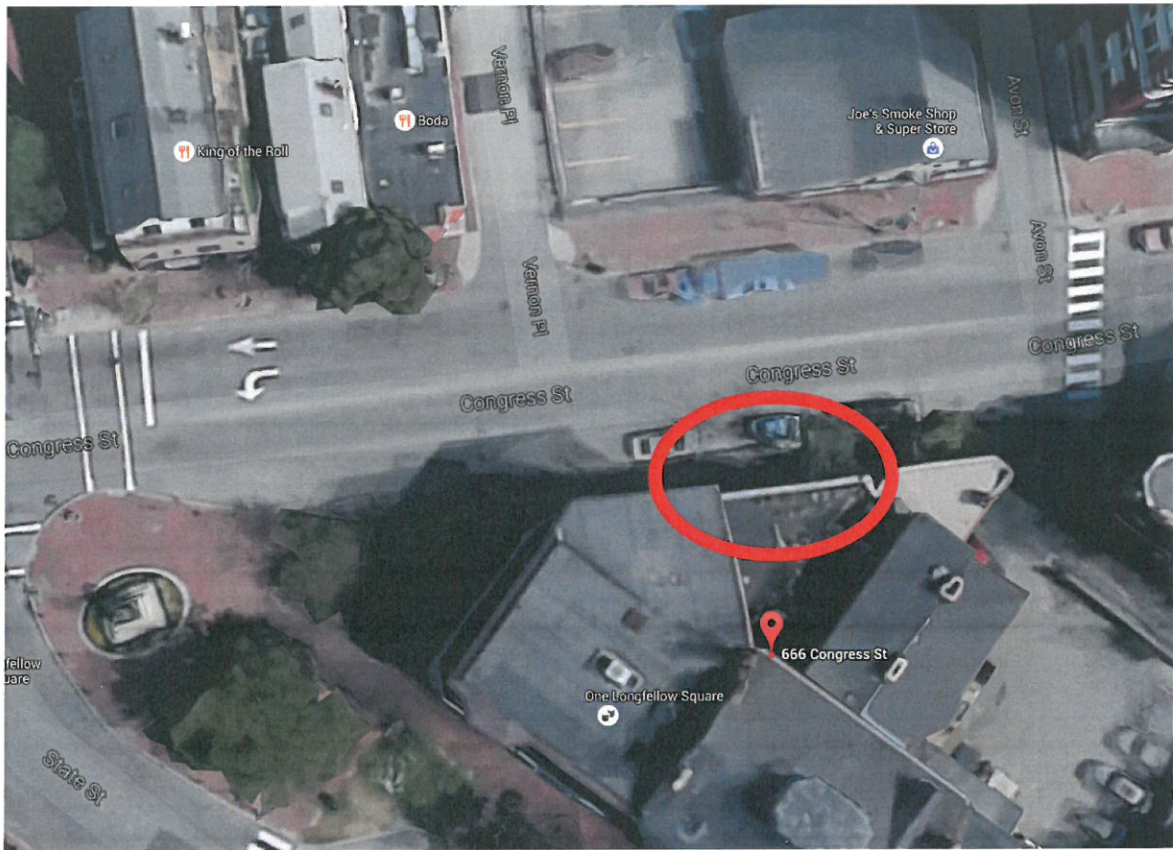



store front 28' 7"

EXISTING

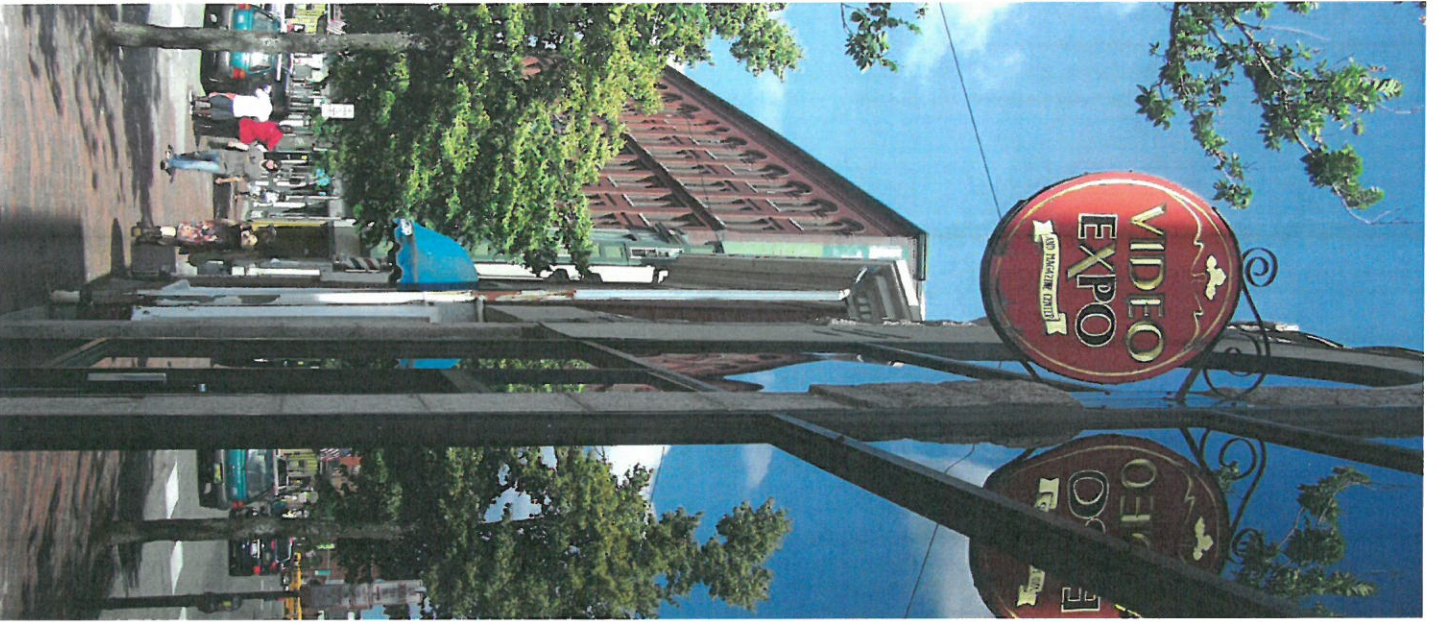

PROPOSED



12'

24"