


State Street  
51 ft

12.5 ft


30 ft

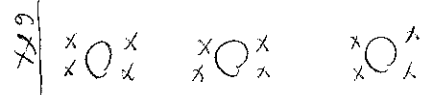

Front Entrance

One Longfellow  
Square

Seating

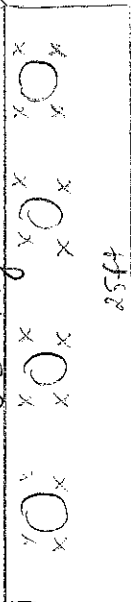

25 ft

5.6 ft

4 ft

19.6 ft

Longfellow Square  
45 ft

Congress St  
33 ft