


FOURTH FLOOR FIRE ALARM PLAN  
SCALE: 1/4"=1'-0"

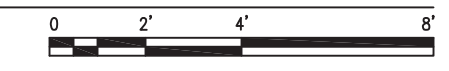

RESERVED FOR CITY STAMP

REVISION	DESCRIPTION	DATE
0	ISSUED FOR REVIEW & APPROVAL	4/25/2013
1	EQUIPMENT & SHEET QTY REVISED	5/28/2013
2	REVISED PER FIRE PREV. OFFICER REVIEW	6/12/2013

**CUNNINGHAM**  
**Security Systems**  
 10 Princes Point Road, Yarmouth, Maine 04096  
 Office: 207.846.3350 • Fax: 207.846.6080

FITZPATRICK ROWHOUSE  
 106 PARK STREET  
 PORTLAND, MAINE 04101  
 FOURTH FLOOR FIRE ALARM PLAN

DRAWN	JPB UNICAD JOB #13186
CHECKED	WAYNE B. HAWS NICET IV 90496
DATE	2/25/2013
REVISION	2
SCALE	1/4"=1'-0"

shop drawings created by  
 5794 W. 4800 St.  
 Hesper, UT 84316  
 O#6: 801.985.0410

**UNICAD** Inc.  
 Fire Alarm Design & Drafting Services

FA-6