

DISPLAY THIS CARD ON PRINCIPAL FRONTAGE OF WORK

CITY OF PORTLAND

BUILDING INSPECTION

PERMIT

Please Read Application And Notes, If Any, Attached

PERMIT ISSUED

Permit Number: 090396
MAY 1 2009

CITY OF PORTLAND

This is to certify that SIZER JACK & MARIA MAIAROTO ITS/ Papr & Romano Builder

has permission to Bathroom renovation, new ceiling, laundry hookup

AT 88 PARK ST

CB# 045 B011024

provided that the person or persons, firm or corporation accepting this permit shall comply with all of the provisions of the Statutes of Maine and of the Ordinances of the City of Portland regulating the construction, maintenance and use of buildings and structures, and of the application on file in this department.

Apply to Public Works for street line and grade if nature of work requires such information.

Notification of inspection must be given and written permission procured before this building or part thereof is lathed or otherwise closed-in. 24 HOUR NOTICE IS REQUIRED.

A certificate of occupancy must be procured by owner before this building or part thereof is occupied.

OTHER REQUIRED APPROVALS

Fire Dept. _____

Health Dept. _____

Appeal Board _____

Other _____

Department Name

James Bank 5/1/09
Director - Building & Inspection Services

PENALTY FOR REMOVING THIS CARD

SCANNED



CITY OF PORTLAND, MAINE
Department of Building Inspections

Original Receipt

_____ 5-1 20 09 _____

Received from _____

Location of Work _____

Cost of Construction \$ _____ Building Fee: _____

Permit Fee \$ _____ 30 _____ Site Fee: _____

Certificate of Occupancy Fee: _____

Total: _____ 50 _____

Building (IL) _____ Plumbing (I5) _____ Electrical (I2) _____ Site Plan (U2) _____

Other _____

CBL: _____

Check #: _____ 5395 _____ **Total Collected \$** _____ 50 _____

No work is to be started until permit issued.

If permit is Withdrawn or Denied, amount of the Refund is based on \$20.00 or 20% of the fee, (whichever is greater)

In order to receive a refund, you MUST present the Original Receipt.

Taken by: _____

WHITE - Applicant's Copy

YELLOW - Office Copy

PINK - Permit Copy

City of Portland, Maine - Building or Use Permit Application

389 Congress Street, 04101 Tel: (207) 874-8703, Fax: (207) 874-8716

Permit No: 09-0396	Issue Date: 05/01/2009	CBL: 045 B011024
-----------------------	---------------------------	---------------------

Location of Construction: 88 PARK ST	Owner Name: SIZER JACK & MARIA MAIARO	Owner Address: 120 CHESTNUT HILL RD	Phone: 797-3381
Business Name:	Contractor Name: Papi & Romano Builders, Inc	Contractor Address: PO Box 1079 Portland	Phone: 2077973381
Lessee/Buyer's Name	Phone:	Permit Type: Alterations - Multi Family	Zone: R-6

Past Use: Single Family Condo (1 of 27)	Proposed Use: Single Family Condo with bathroom renovation, new ceiling, laundry hookup	Permit Fee: \$60.00	Cost of Work: \$3,200.00	CEO District: 2
		FIRE DEPT: <input type="checkbox"/> Approved <input type="checkbox"/> Denied	INSPECTION: Use Group: R-2 Type: 3 IBC-2003	

Proposed Project Description:
Bathroom renovation, new ceiling, laundry hookup


Signature: _____ Date: JMB 5/1/09

PEDESTRIAN ACTIVITIES DISTRICT (P.A.D.)

Action: Approved Approved w/Conditions Denied

Signature: _____ Date: _____

Permit Taken By: Ldobson	Date Applied For: 05/01/2009	Zoning Approval	
-----------------------------	---------------------------------	------------------------	--
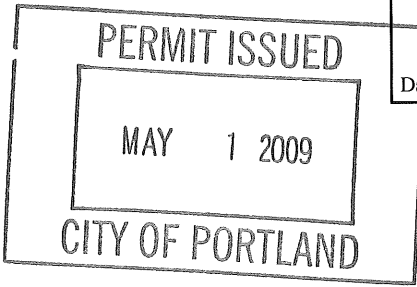
<ol style="list-style-type: none"> This permit application does not preclude the Applicant(s) from meeting applicable State and Federal Rules. Building permits do not include plumbing, septic or electrical work. Building permits are void if work is not started within six (6) months of the date of issuance. False information may invalidate a building permit and stop all work.. 	Special Zone or Reviews <input type="checkbox"/> Shoreland <input type="checkbox"/> Wetland <input type="checkbox"/> Flood Zone <input type="checkbox"/> Subdivision <input type="checkbox"/> Site Plan Maj <input type="checkbox"/> Minor <input type="checkbox"/> MM <input type="checkbox"/> Date: <u>JMB 5/10/09</u>	Zoning Appeal <input type="checkbox"/> Variance <input type="checkbox"/> Miscellaneous <input type="checkbox"/> Conditional Use <input checked="" type="checkbox"/> Interpretation <input type="checkbox"/> Approved <input type="checkbox"/> Denied Date: _____	Historic Preservation <input type="checkbox"/> Not in District or Landmark <input type="checkbox"/> Does Not Require Review <input type="checkbox"/> Requires Review <input checked="" type="checkbox"/> Approved <input type="checkbox"/> Approved w/Conditions <input type="checkbox"/> Denied Date: <u>JMB</u>
			

CERTIFICATION

I hereby certify that I am the owner of record of the named property, or that the proposed work is authorized by the owner of record and that I have been authorized by the owner to make this application as his authorized agent and I agree to conform to all applicable laws of this jurisdiction. In addition, if a permit for work described in the application is issued, I certify that the code official's authorized representative shall have the authority to enter all areas covered by such permit at any reasonable hour to enforce the provision of the code(s) applicable to such permit.

SIGNATURE OF APPLICANT ADDRESS DATE PHONE

RESPONSIBLE PERSON IN CHARGE OF WORK, TITLE DATE PHONE

05/08/09 Close-in okay

~~NAA~~

BUILDING PERMIT INSPECTION PROCEDURES

Please call 874-8703 or 874-8693 (ONLY)

to schedule your inspections as agreed upon
Permits expire in 6 months, if the project is not started or ceases for 6 months.

The Owner or their designee is required to notify the inspections office for the following inspections and provide adequate notice. Notice must be called in 48-72 hours in advance in order to schedule an inspection:

By initializing at each inspection time, you are agreeing that you understand the inspection procedure and additional fees from a "Stop Work Order" and "Stop Work Order Release" will be incurred if the procedure is not followed as stated below.


A Pre-construction Meeting will take place upon receipt of your building permit.

- Framing/Rough Plumbing/Electrical: Prior to Any Insulating or drywalling
- Final inspection required at completion of work.

Certificate of Occupancy is not required for certain projects. Your inspector can advise you if your project requires a Certificate of Occupancy. All projects DO require a final inspection.


If any of the inspections do not occur, the project cannot go on to the next phase, REGARDLESS OF THE NOTICE OR CIRCUMSTANCES.

CERIFICATE OF OCCUPANICES MUST BE ISSUED AND PAID FOR, BEFORE THE SPACE MAY BE OCCUPIED.

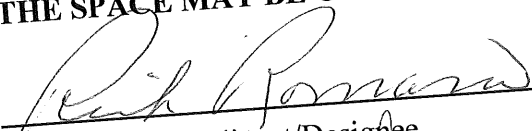

Signature of Applicant/Designee

3/1/09
Date

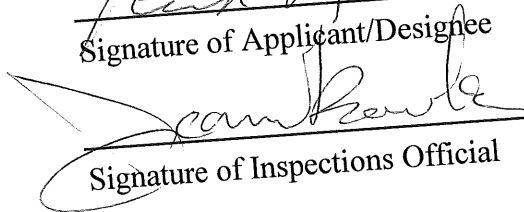

Signature of Inspections Official

3/1/09
Date

City of Portland, Maine - Building or Use Permit

389 Congress Street, 04101 Tel: (207) 874-8703, Fax: (207) 874-8716

Permit No: 09-0396	Date Applied For: 05/01/2009	CBL: 045 B011024
------------------------------	--	----------------------------

Location of Construction: 88 PARK ST	Owner Name: SIZER JACK & MARIA MAIARO	Owner Address: 120 CHESTNUT HILL RD	Phone: () 797-3381
Business Name:	Contractor Name: Papi & Romano Builders, Inc	Contractor Address: PO Box 1079 Portland	Phone: (207) 797-3381
Lessee/Buyer's Name	Phone:	Permit Type: Alterations - Multi Family	

Proposed Use:
Single Family Condo with bathroom renovation, new ceiling, laundry hookup

Proposed Project Description:
Bathroom renovation, new ceiling, laundry hookup

Dept: Zoning **Status:** Approved with Conditions **Reviewer:** Jeanine Bourke **Approval Date:** 05/01/2009
Note: **Ok to Issue:**

- 1) This permit is being approved on the basis of plans submitted. Any deviations shall require a separate approval before starting that work.
- 2) ANY exterior work requires a separate review and approval thru Historic Preservation. This property is located within an Historic District.
- 3) This property shall remain twenty seven (27) residential condominiums in total. Any change of use shall require a separate permit application for review and approval.

Dept: Building **Status:** Approved with Conditions **Reviewer:** Jeanine Bourke **Approval Date:** 05/01/2009
Note: **Ok to Issue:**

- 1) All penetrations through rated assemblies must be protected by an approved firestop system installed in accordance with ASTM 814 or UL 1479, per IBC 2003 Section 712.
- 2) Application approval based upon information provided by applicant. Any deviation from approved plans requires separate review and approval prior to work.

Comments:

5/1/2009-jmb: Same day permit with Rick R. As the zoning and historic has been approved previously

General Building Permit Application




If you or the property owner owes real estate or personal property taxes or user charges on any property within the City, payment arrangements must be made before permits of any kind are accepted.

Location/Address of Construction: <u>EE PARK ST. - UNIT 94-3</u>		Number of Stories
Total Square Footage of Proposed Structure/Area <u>96 SQ. FT.</u>	Square Footage of Lot	Telephone:
Tax Assessor's Chart, Block & Lot Chart# <u>045</u> Block# <u>B</u> Lot# <u>011024</u>	Applicant *must be owner, Lessee or Buyer* Name <u>JACK SIZER</u> Address <u>EE PARK ST.</u> City, State & Zip <u>PORTLAND, ME</u>	<u>797.3381</u>
Lessee/DBA (If Applicable)	Owner (if different from Applicant) Name Address City, State & Zip	Cost Of Work: \$ <u>3200.00</u> C of O Fee: \$ _____ Total Fee: \$ <u>50</u>
Current legal use (i.e. single family) <u>SINGLE-FAMILY</u>	Number of Residential Units <u>CONDO</u>	
If vacant, what was the previous use? _____		
Proposed Specific use: <u>SAME</u>		
Is property part of a subdivision? <u>NO</u>	If yes, please name _____	
Project description: <u>INSTALL NEW W/D & NEW CEILING WITH NEW LIGHT & EXHAUST FAN</u>		
Contractor's name: <u>PAPA & ROMANO BUILDERS, INC.</u>		
Address: <u>P.O. BOX 1079</u>	Telephone: <u>797.3381</u>	
City, State & Zip: <u>PORTLAND, ME 04104</u>	Telephone: <u>SAME</u>	
Who should we contact when the permit is ready: <u>PAPA ROMANO</u>		
Mailing address: <u>P.O. BOX 1079 PORTLAND, ME 04104</u>		

Please submit all of the information outlined on the applicable Checklist. Failure to do so will result in the automatic denial of your permit.


In order to be sure the City fully understands the full scope of the project, the Planning and Development Department may request additional information prior to the issuance of a permit. For further information or to download copies of this form and other applications visit the Inspections Division on-line at www.portlandmaine.gov, or stop by the Inspections Division office, room 315 City Hall or call 874-8703.

I hereby certify that I am the Owner of record of the named property, or that the owner of record authorizes the proposed work and that I have been authorized by the owner to make this application as his/her authorized agent. I agree to conform to all applicable laws of this jurisdiction. In addition, if a permit for work described in this application is issued, I certify that the City official's authorized representative shall have the authority to enter all areas covered by this permit at any reasonable hour to enforce the provisions of the codes applicable to this permit.

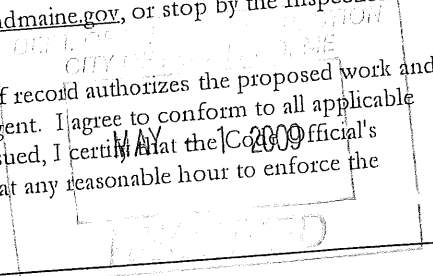


Signature: [Handwritten Signature] Date: 5/1/09

This is not a permit; you may not commence ANY work until the permit is issue

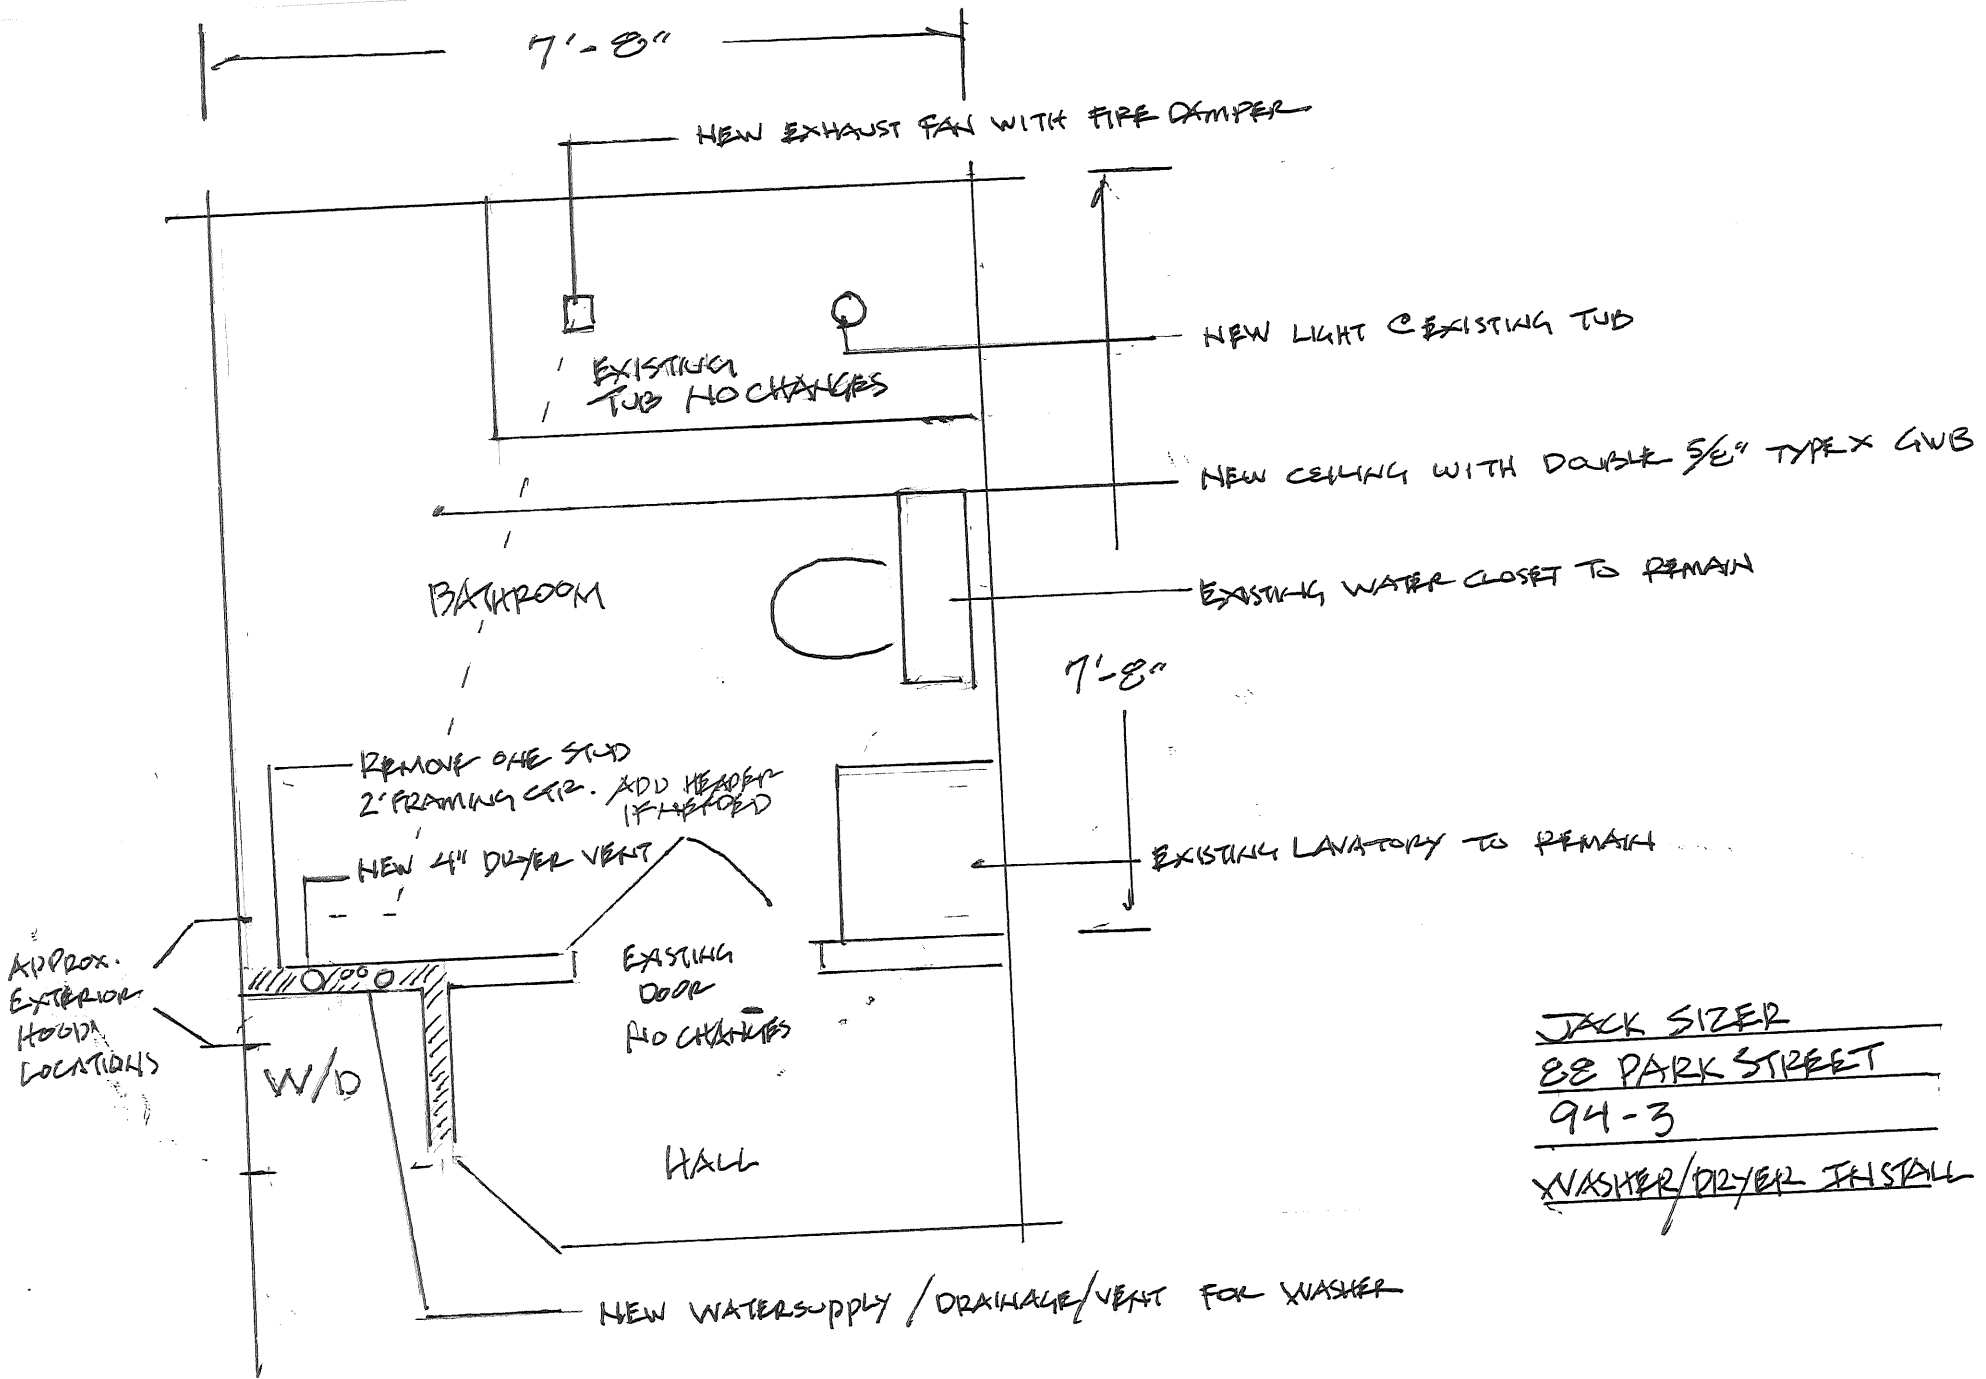

JACK SIZER
88 PARK STREET
94-3
WASHER/DRYER INSTALL

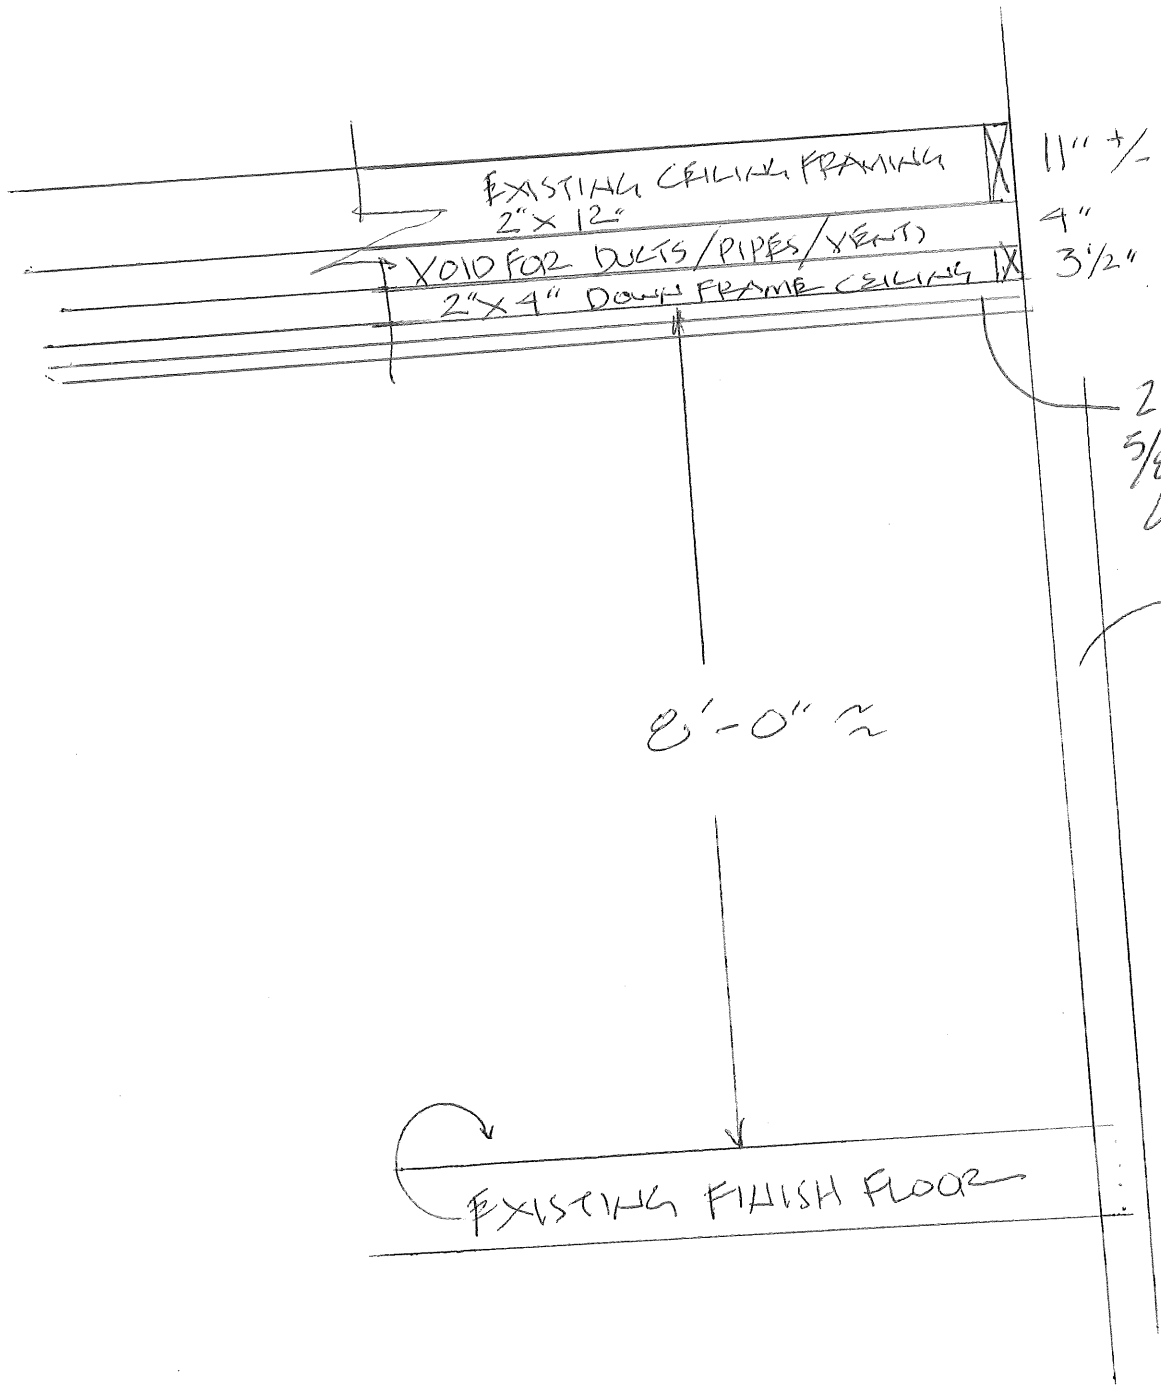

JACK SIZER
 88 PARK ST
 UNIT 94-3



↑
New vent. locations
Rear wall