




1 EXISTING BASEMENT PLAN
SCALE: 1/8"=1'-0"

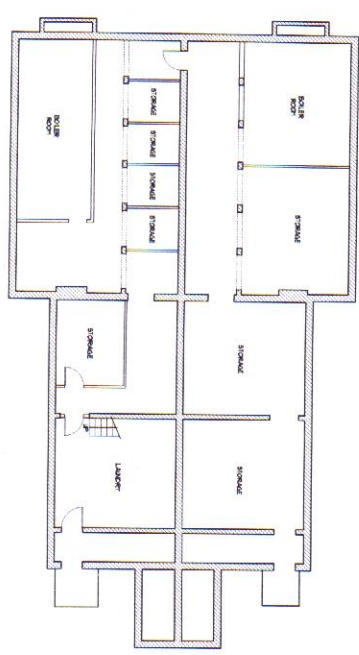


2 EXISTING FIRST FLOOR PLAN
SCALE: 1/8"=1'-0"

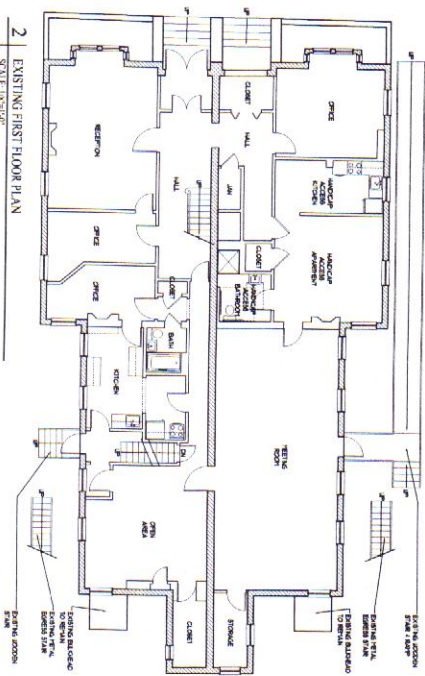

3 EXISTING SECOND FLOOR PLAN
SCALE: 1/8"=1'-0"

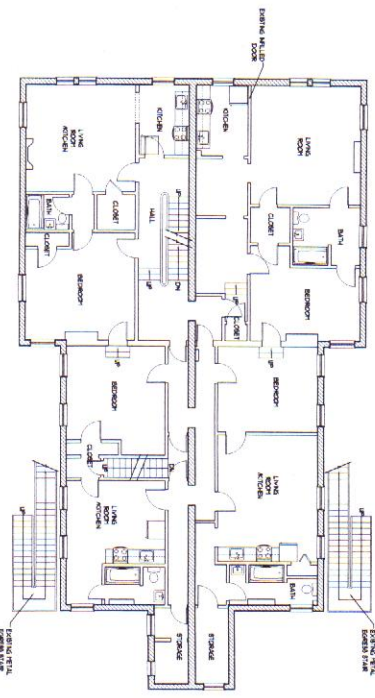


4 EXISTING THIRD FLOOR PLAN
SCALE: 1/8"=1'-0"

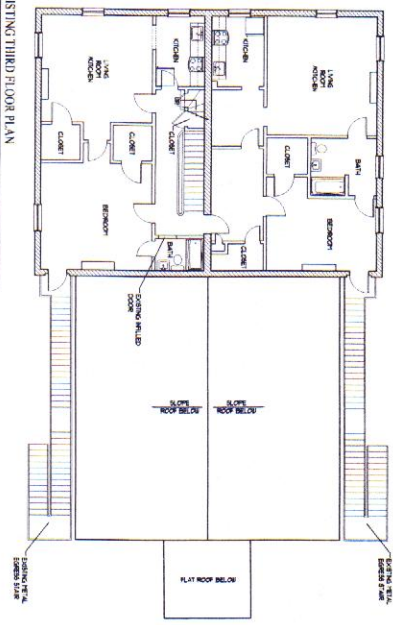

LEGEND:

NEW WALL - STIB & GYP	(---)
EXISTING STIB WALL	(---)
EXISTING MASONRY WALL	(---)
DIAMOND AND REMOVE	(---)
100% ROOM AND USE	(U)
EXISTING ROOM REMAINS TO BE RENT WITH CONSULTANT WORK	(N)
NEW ROOM	(N)

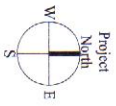

A0.10	Date: 20 May 2013	Scale: AS NOTED	Revisions:	Project: 91 STATE STREET 91 STATE STREET PORTLAND, MAINE	Architect: ARCHETYPE architects 48 Union Wharf Portland, Maine 04101 (207) 772-6022 Fax (207) 772-4056	Consulting Engineer:	
	EXISTING FLOOR PLANS						