
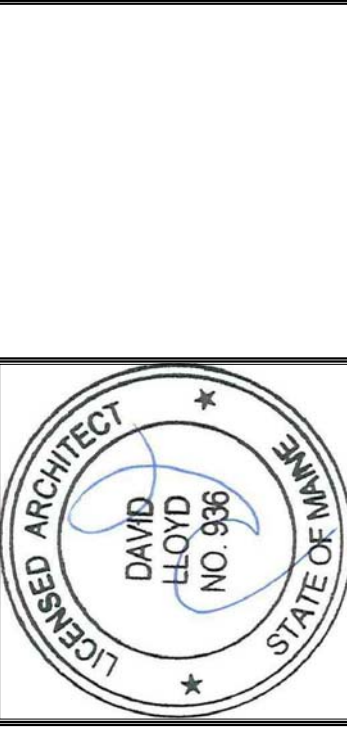
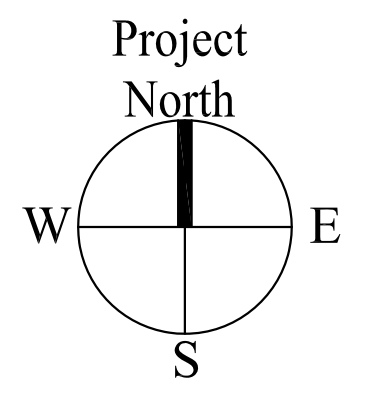
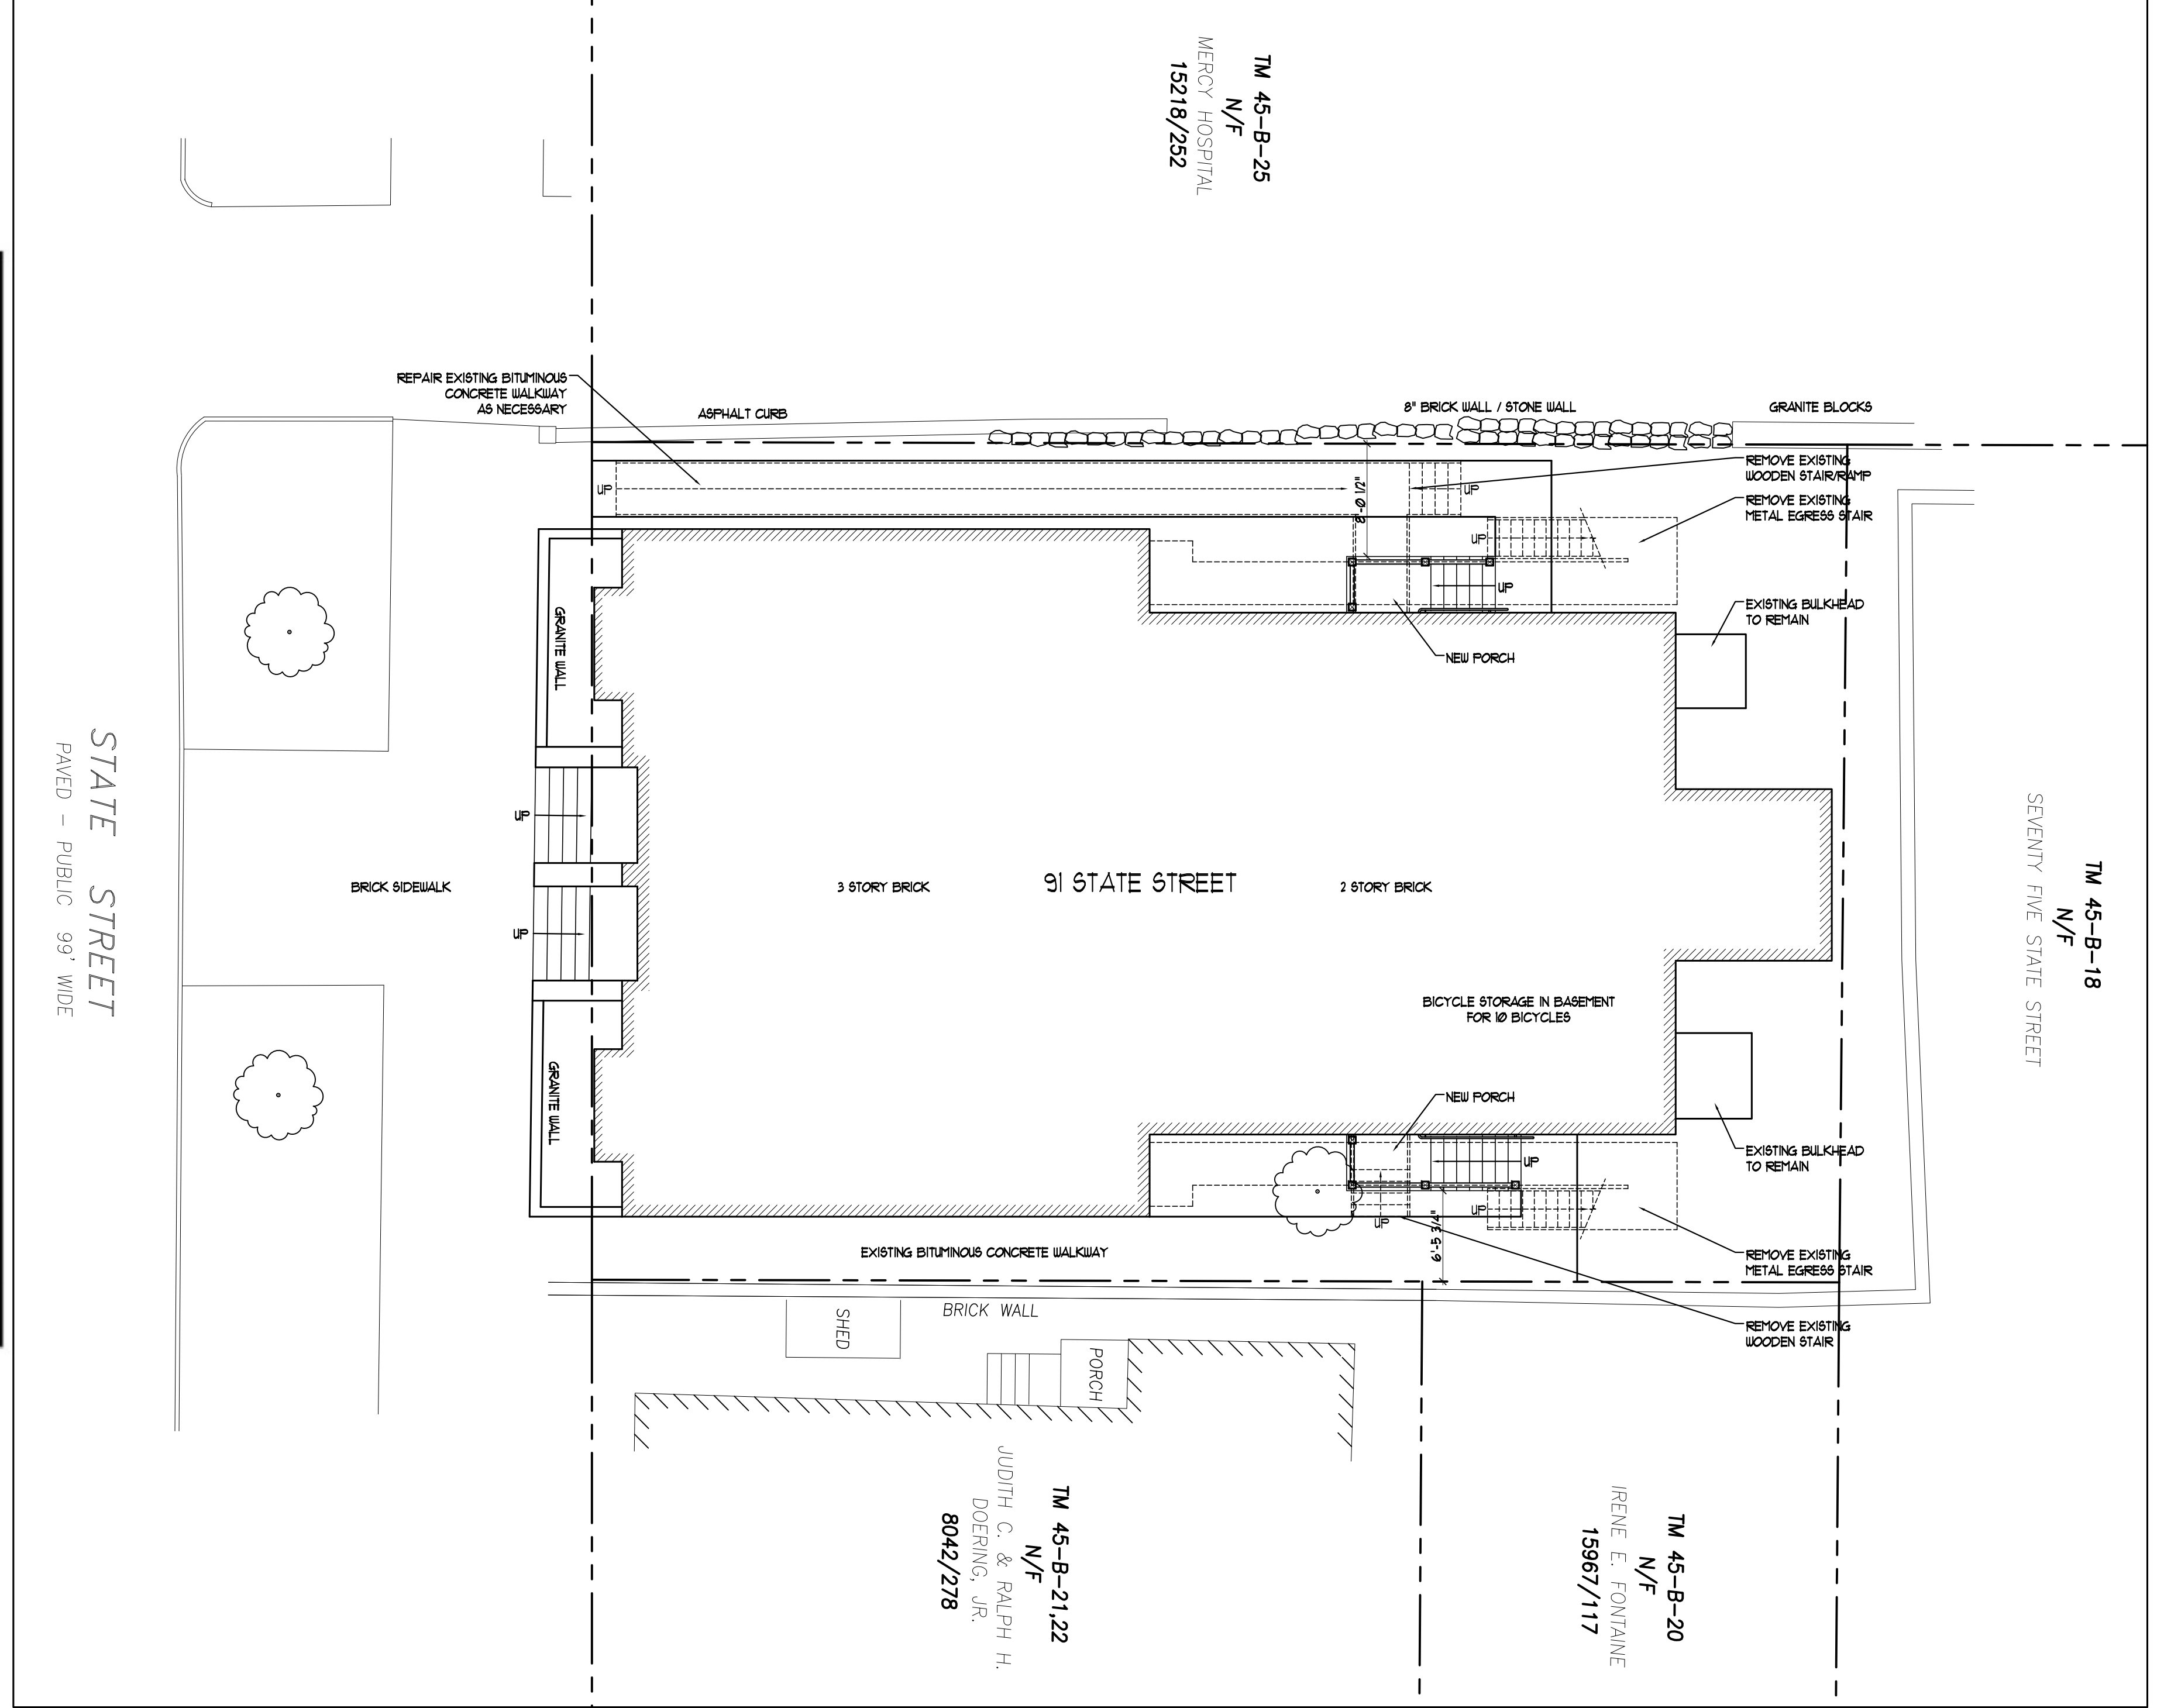


Alternative Zoning Map Amendment from R-6 to R-7

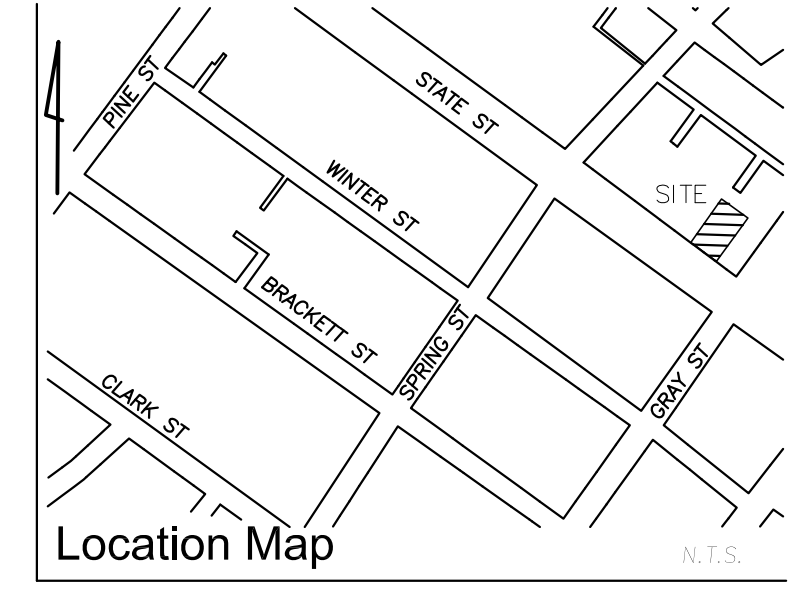

Consulting Engineer:

ARCHETYPE architects
 48 Union Wharf Portland, Maine 04101
 (207) 772-6022 Fax (207) 772-4056

Project: **91 STATE STREET**
 91 STATE STREET
 PORTLAND, MAINE

Revisions:	

Date: 20 May 2013
 Scale: 1/8" = 1'-0"

A0.01