



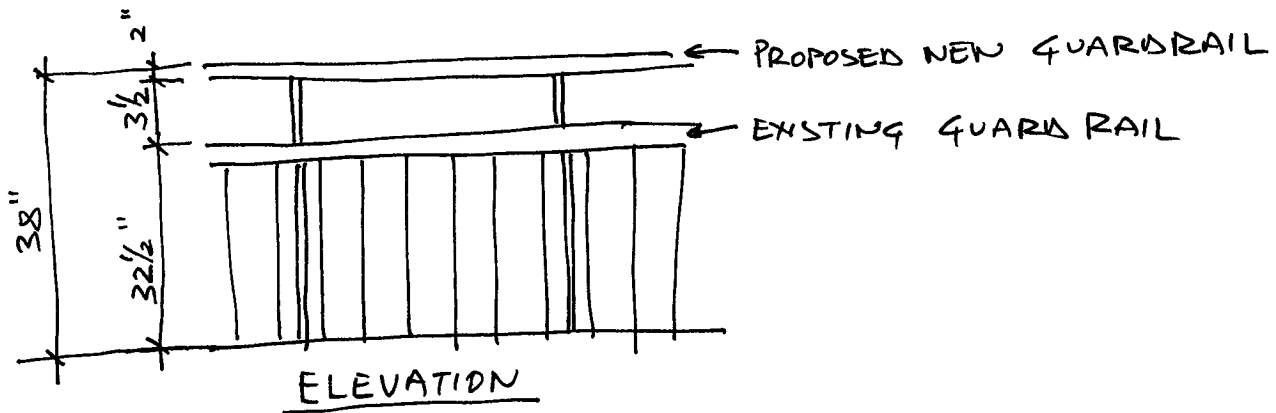

Reviewed for Code Compliance
Inspections Division
Approved with Conditions

Date: 08/28/13

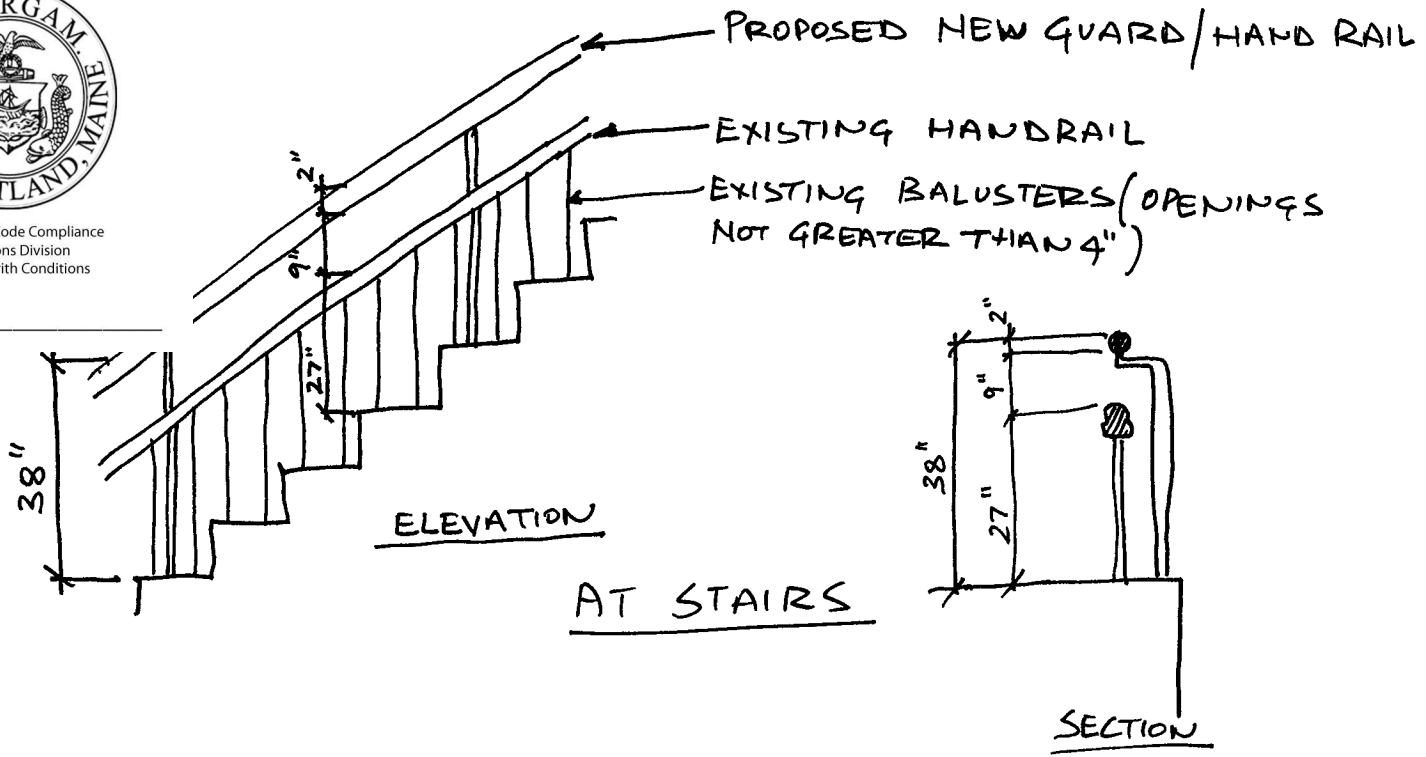

AT LANDINGS