



PROPOSED HALF BATH

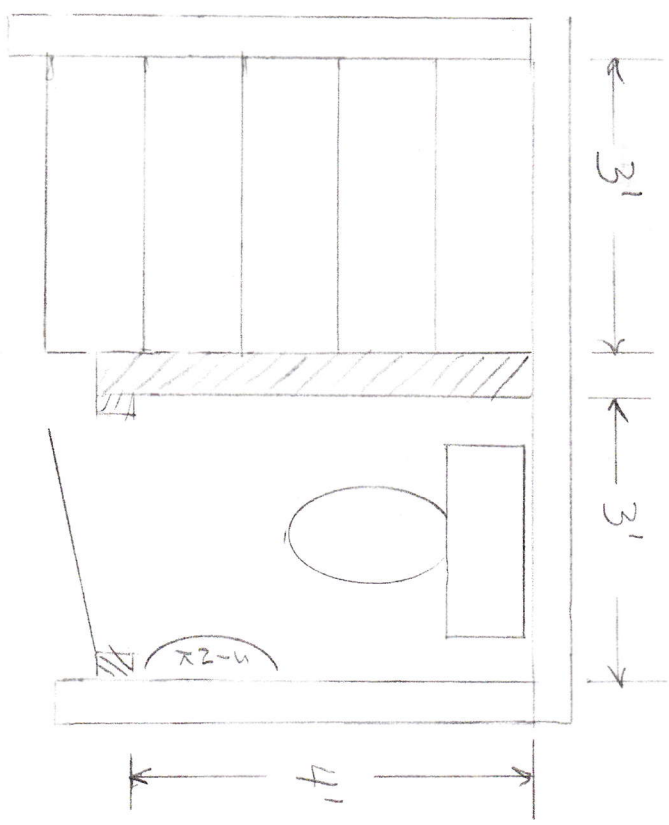

FRONT ENTRY

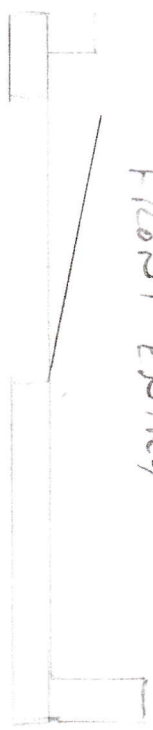

SCALE 1/2" = 1'

