


PROPOSED 2nd FLOOR PLAN

SCALE: 1/8" = 1'-0"

- - - = AREA OF RENOVATIONS
 ——— = NEW WALLS
 ——— = NOTE: WALLS AROUND STAIR TO BE 1-HOUR RATED FIRE WALL (UL-305)

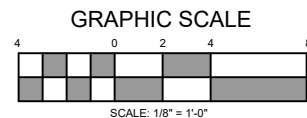

DATE ISSUED 4/26/17

JASON LANDRY CONSULTING, LLC 17 NASON ROAD GORHAM, MAINE 04038 207-632-3111		
ADAM WALKER 172 STATE STREET PORTLAND, MAINE		
TITLE: PROPOSED 2nd FLR PLAN		
DATE: 3/24/17	DRAWN BY: J.JL	DRAWING NUMBER:
SCALE: as noted	PROJ NO: 2017-027	A-2