



NOTE:
 1. SEE SHEET M-001 FOR LEGEND AND ABBREVIATIONS.

A1 DEMOLITION FLOOR PLAN
 1/4"=1'-0"

A7 FLOOR PLAN
 1/4"=1'-0"

144 Fore Street/P.O. Box 618
 Portland, Maine 04104
 tel. (207) 772-3846
 fax. (207) 772-0700
 www.smtinc.com

ARCHITECTURE
 ENGINEERING
 PLANNING
 INTERIOR DESIGN
 COMMISSIONING

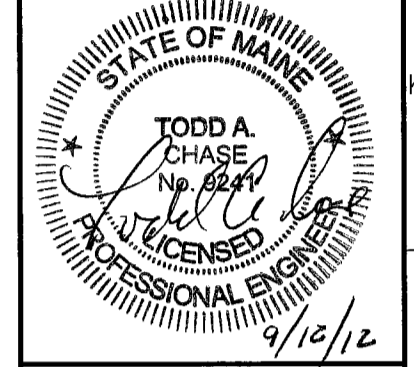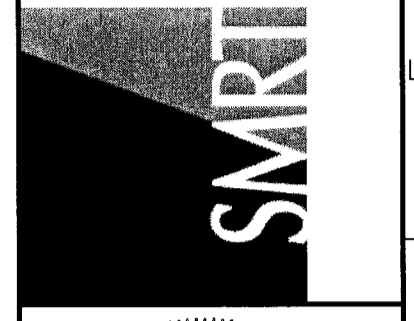

**MERCY HOSPITAL
 EQUIPMENT REPLACEMENT**
 PORTLAND, ME

**ISSUED FOR CONSTRUCTION
 9-12-12**

CURRENT ISSUE STATUS:

REV	DESCRIPTION	DATE
0	ISSUED FOR CONSTRUCTION	9-12-12

GRAPHIC SCALE:
 0" = 1'

SCALE: AS NOTED

PROJECT MANAGER: KD
 JC/DRAWN BY: MBD
 A/E OF RECORD: TAC
 CAD FILE: PL100-12076.DWG
 PROJECT NO: 12076
 DATE: -
 SHEET TITLE:
**MED GAS PIPING
 FLOOR PLANS**

SHEET No.
PL100
© COPYRIGHT 2009 SMRT INC.