


# Pinnacle Series

## CLAD DOUBLE HUNG


SECTION DETAILS : GLASS STOP & DIVIDED LITE OPTIONS

SCALE: 3" = 1'-0"

OGEE  
GLASS STOP

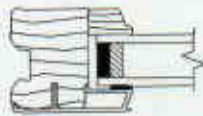

CONTEMPORARY  
GLASS STOP

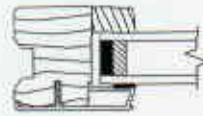

INSULATING GLASS



7/8" WDL  
WITH INNERBAR



7/8" WDL  
WITHOUT INNERBAR



1 1/4" WDL  
WITH INNERBAR




1 1/4" WDL  
WITHOUT INNER BAR




7/8" STICK GRILLE



1 1/4" STICK GRILLE

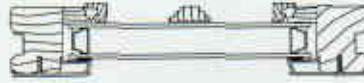

7/8" PERIMETER GRILLE

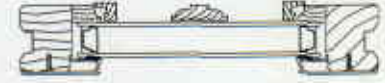

1 1/4" PERIMETER GRILLE



13/16" INNERGRILLE



3/4" PROFILED INNERGRILLE



1" PROFILED INNERGRILLE



5/8" PUTTY WDL  
WITH INNER BAR



7/8" PUTTY WDL  
WITH INNER BAR



2" SIMULATED CHECK RAIL  
WITH INNERBAR



2" SIMULATED CHECK RAIL  
WITHOUT INNERBAR