

NOTE:

- 1. SEE SHEET E-001 FOR LEGEND AND GENERAL NOTES.

KEYED NOTES:

- ① INSTALL 24" AFF.
- ② INSTALLED ON FRONT OF HEADWALL UNIT.
- ③ PROVIDE NORMAL BRANCH CIRCUIT TO RECEPTACLE. COORDINATE WITH OWNER FOR BRANCH CIRCUIT PANEL LOCATION. ONLY 1 CIRCUIT REQUIRED FOR BOTH ROOMS.
- ④ INSTALL ABOVE COUNTER, 44" AFF.
- ⑤ RELOCATED DEVICE POSITION.
- ⑥ INSTALL 42" AFF.
- ⑦ RELOCATED HEADWALL LIGHT FIXTURE. CONNECT TO EXISTING CIRCUIT AND SWITCHING. SWITCH Sb CONTROLS THE UPLIGHT, PULL CHAIN CONTROLS THE DOWNLIGHT.
- ⑧ CONNECT TO EXISTING CORRIDOR LIGHTING CIRCUIT.

D1 POWER AND SYSTEMS PLAN

1/4"=1'-0"

D6 LIGHTING PLAN



1/4"=1'-0"

LIGHT FIXTURE SCHEDULE

TYPE	DESCRIPTION	MFR.	LAMPS	MOUNTING	NOTES
D	6" LED DOWNLIGHT WITH MEDIUM LIGHT DISTRIBUTION, WHITE APERTURE AND TRIM AND SEMI-SPECULAR REFLECTOR. 120V/277V	GOHAM EVO-35/18-6WR -MD-MVOLT	28W LED 3500K	RECESSED	
W	6" LED WALLWASH DOWNLIGHT WITH WHITE APERTURE AND TRIM AND SEMI-SPECULAR REFLECTOR. 120V/277V	GOHAM EVO-WW-35/18 -6WR-MVOLT	28W LED 3500K	RECESSED	

144 Fore Street P.O. Box 818
Portland, Maine 04104
Tel: (203) 772-2846
Fax: (203) 772-1070
www.smartinc.com

ARCHITECTURE
ENGINEERING
PLANNING
INTERIORS
ENERGY

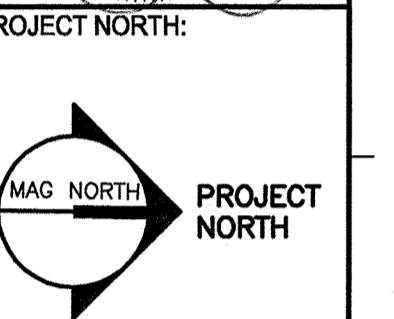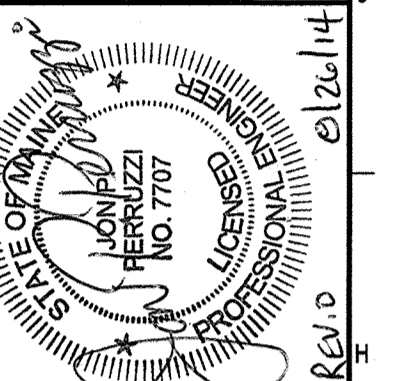

MERCY HOSPITAL
4N TYLER SUITE RENOVATIONS
STATE STREET - PORTLAND, MAINE

ISSUED FOR CONSTRUCTION
8-27-14

CURRENT ISSUE STATUS:

REV	DESCRIPTION	DATE
0	ISSUED FOR CONSTRUCTION	8-27-14

GRAPHIC SCALE:
0' 1'

SCALE: 1/4"=1'-0"

PROJECT MANAGER: KD
JC/DRAWN BY: MDR / CDS
A/E OF RECORD: JPP
PROJECT NO: 14108
SMRT FILE: E-101-14108
DATE: 8-27-14

SHEET TITLE:
ELECTRICAL PLANS

SHEET No.
E-101