

144 Fore Street/P.O. Box 618
 Portland, Maine 04104
 Tel: (207) 772-3846
 Fax: (207) 772-1070
 www.smrtinc.com

ARCHITECTURE
 ENGINEERING
 PLANNING
 INTERIOR DESIGN
 COMMISSIONING

SMRTI

PROJECT NORTH
 N
 M
 L
 K
 J
 I
 H
 G
 F
 E
 D
 C
 B
 A

CRISTEN L. DANFORTH
 No. 2763
 LICENSED ARCHITECT
 STATE OF MAINE
 April 11

ISSUED FOR PERMITTING
 4-4-11

MERCY HOSPITAL
 PORTLAND, MAINE
 5TH FLOOR CARDIOLOGY RENOVATIONS

REVISIONS
 REV. NO. DESCRIPTION DATE
 1. 0.00

SCALE: AS NOTED
 PROJECT MANAGER: CJP
 LC/DRAWN BY: CAH
 DATE OF RECORD: KJ
 CAD FILE: A-001-10120
 PROJECT NO.: 10120-00
 DATE: 10/12/09
 SHEET TITLE: LIFE SAFETY PLAN



SHEET No. A-001
 © 2009 SMRTI, INC.

NOTES:

- EACH TRADE TO PROVIDE SMOKE OR FIRE SEALANT AT PENETRATIONS AS REQUIRED FOR WALL TYPE. ALL FIRE SEALANT, FIRE STOPPING, AND SMOKE STOPPING ASSEMBLIES SHALL BE U.L. RATED.
- SEAL ALL PIPE AND DUCT FLOOR PENETRATIONS WITH RATED SEALANT.

LEGEND

- INDICATES 1-HOUR FIRE RATED PARTITION
- INDICATES 2-HOUR FIRE RATED PARTITION
- INDICATED SMOKE BARRIER
- INDICATES SMOKE PARTITION
- ALL PENETRATIONS ARE SEALED TO LIMIT THE PASSAGE OF SMOKE
- FIRE EXTINGUISHER
- FIRE EXTINGUISHER CABINET
- PATH OF EGRESS
- POINT OF EGRESS
- FIRE ALARM PULL STATION
- SMOKE DETECTOR
- FIRE ALARM VISIBLE ONLY
- FIRE ALARM AUDIBLE/VISIBLE
- EXIT SIGN

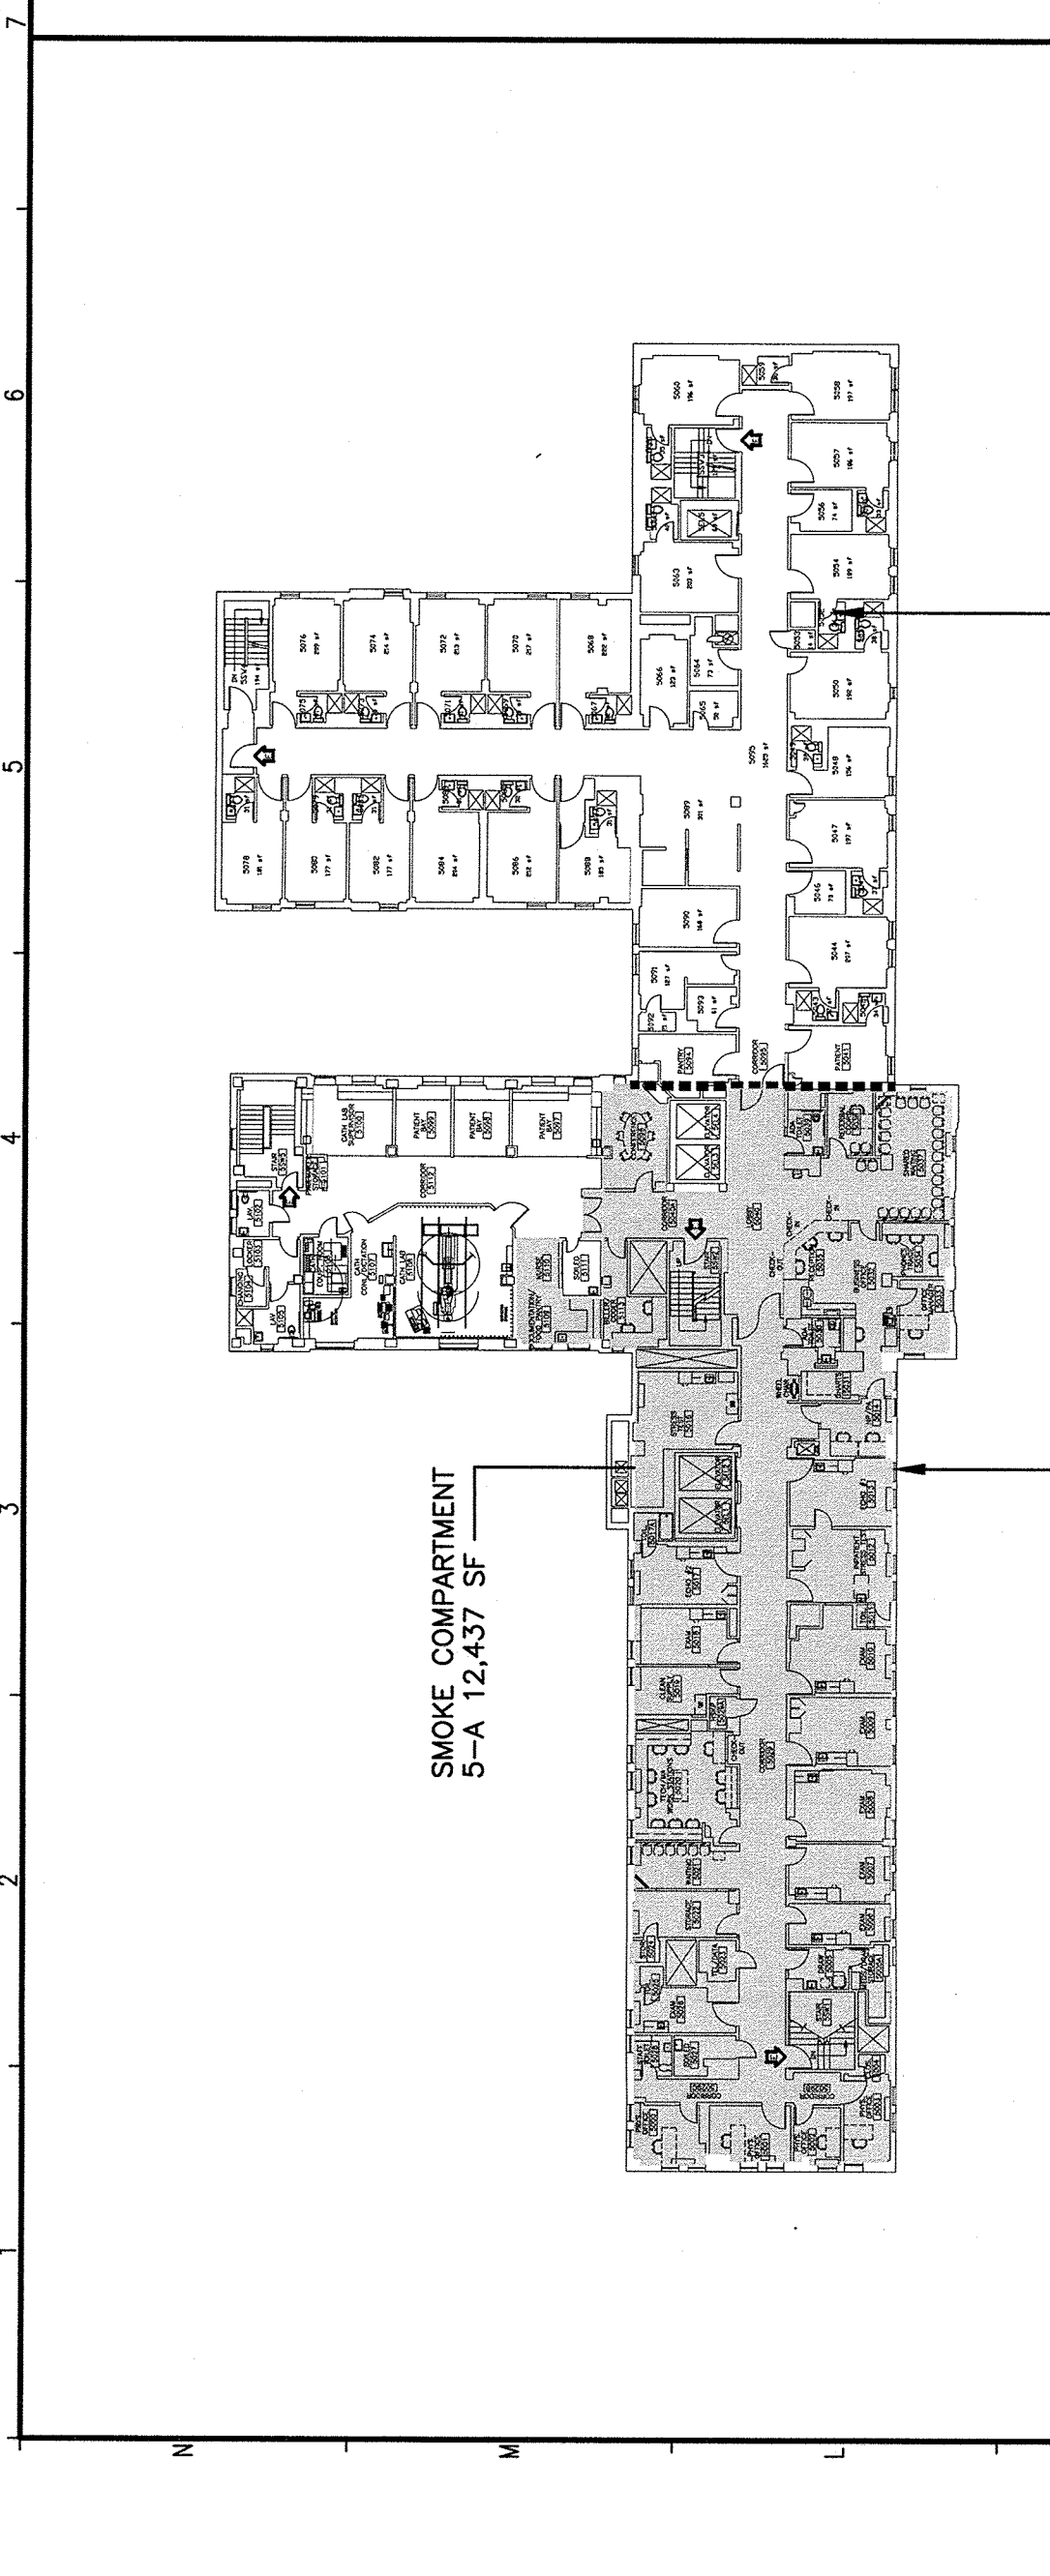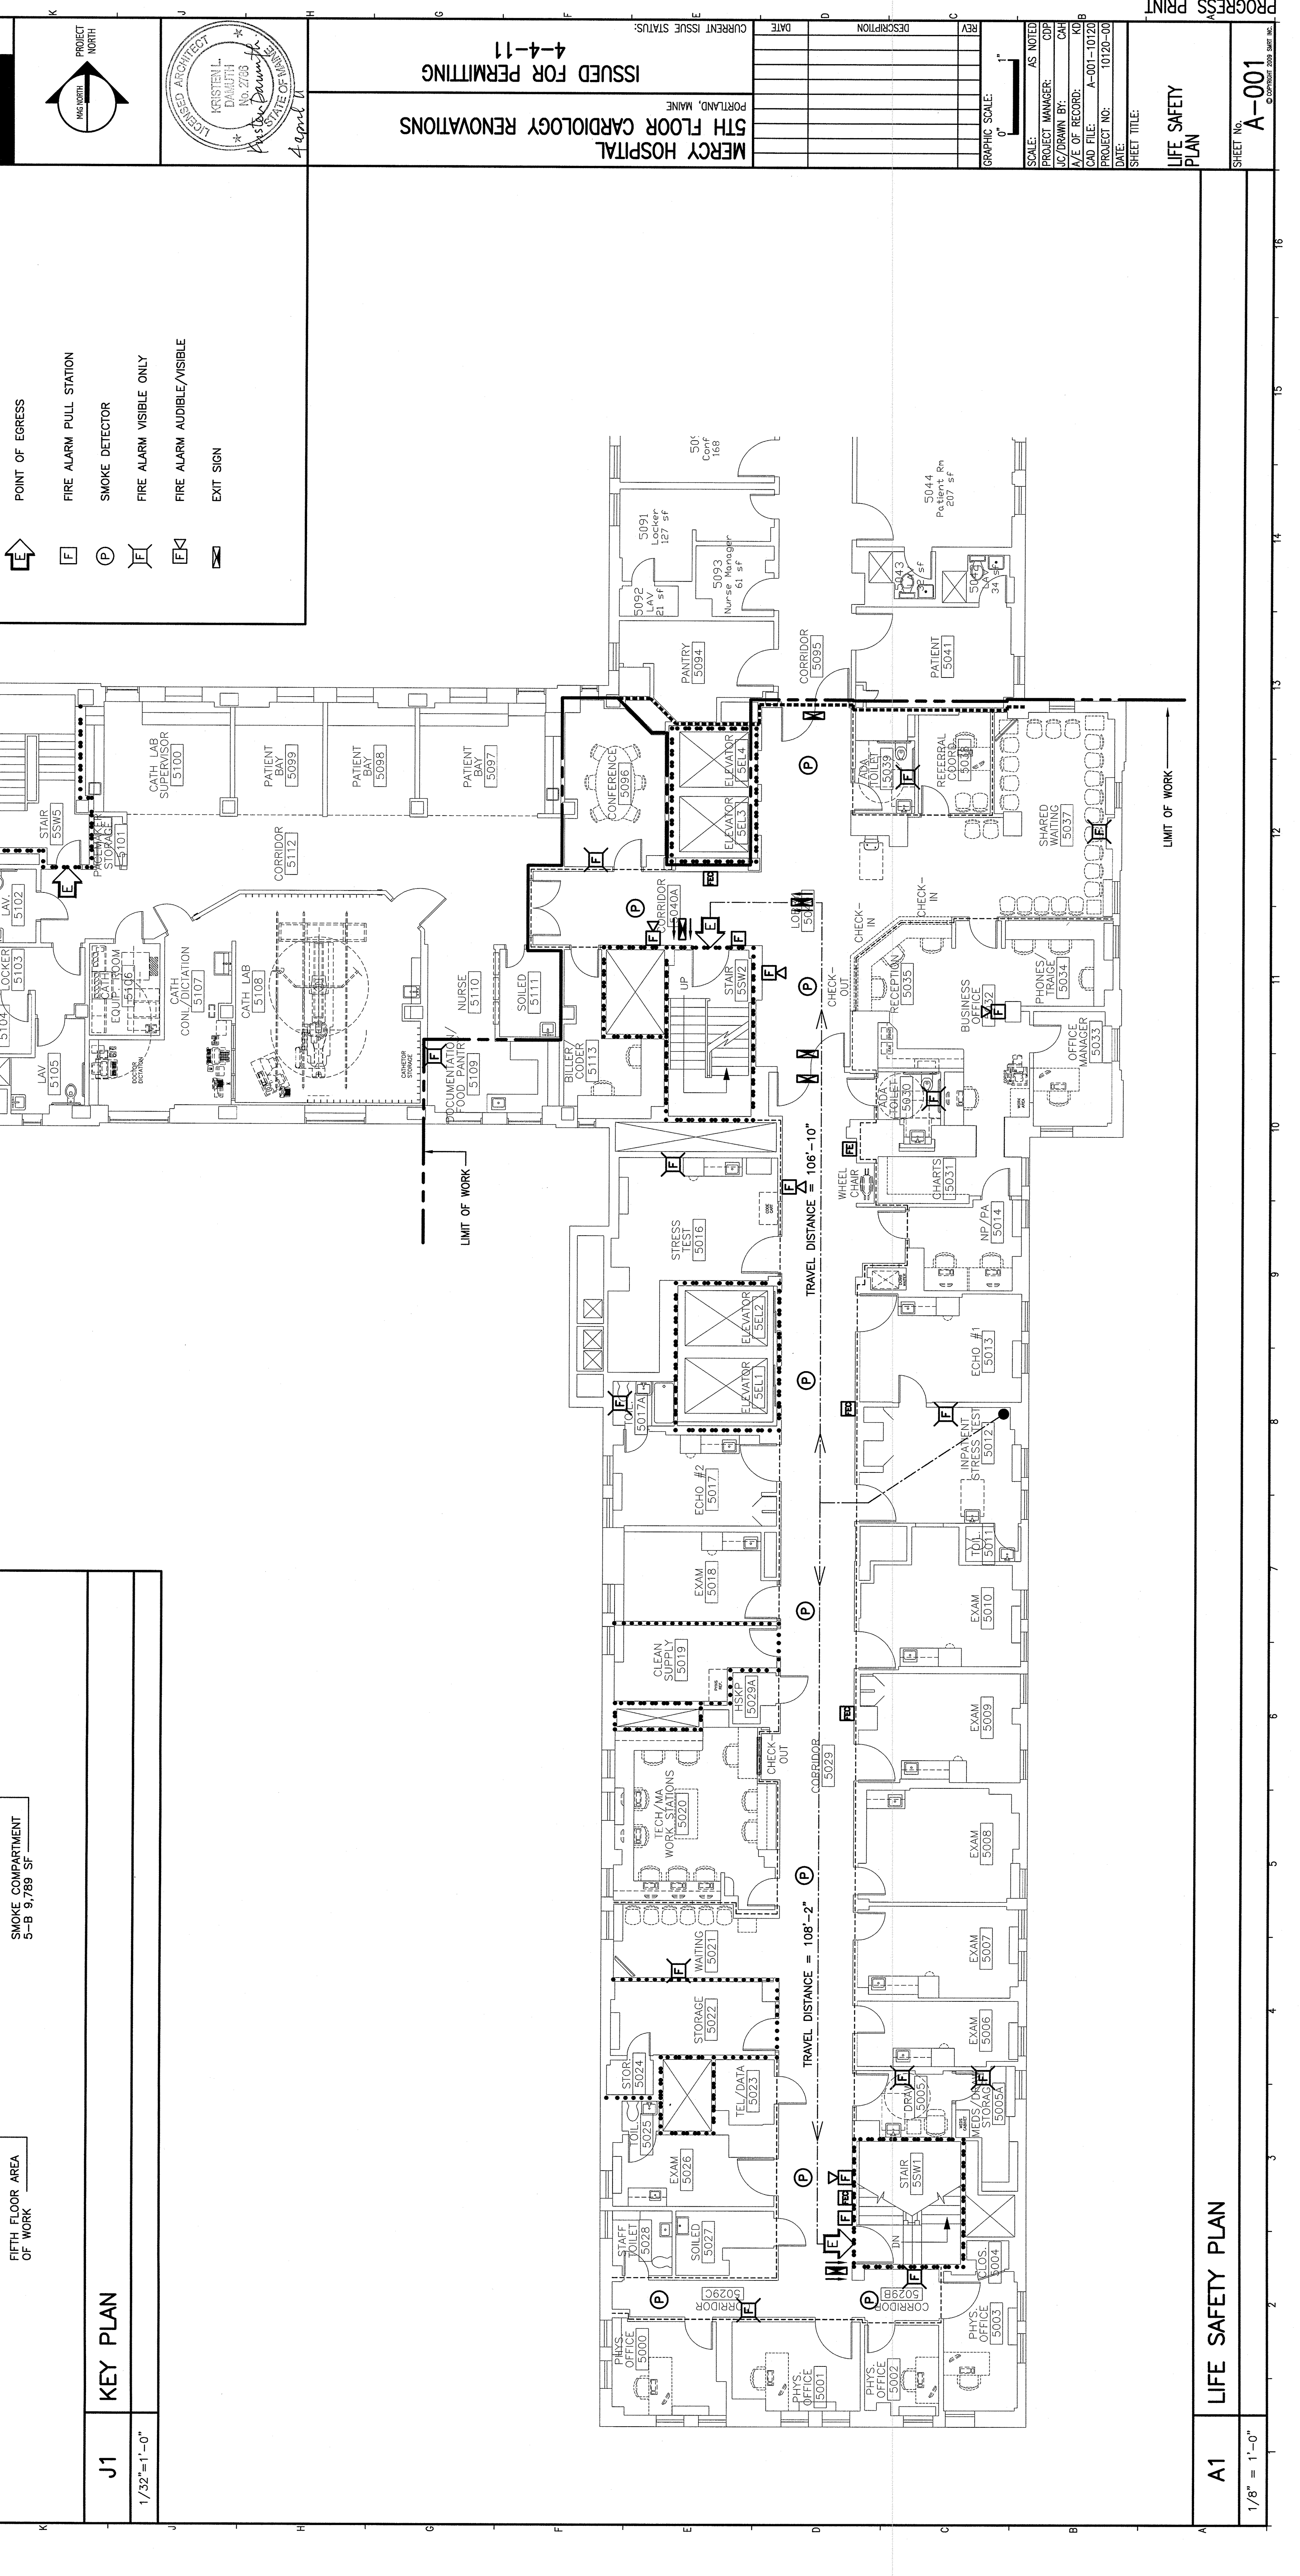

J1	KEY PLAN
1/32"=1'-0"	
A1	LIFE SAFETY PLAN
1/8"=1'-0"	