

WINTER STREET

← 18 →

FRONT



BACK

← 31 M 7 M

7

← 18 →
← 17 →

LIVING ROOM

BATH 4 x 9
BATH

HALL 8

3 x 9 CLOSET
~~HALL~~

← 40

DINING ROOM 8

← 18 →

← 15

← 10' R
← 3' PASS
← 4' W H L

← 15 →

← 18 →

← 13

← 17 CHC

← 13 ENTRY

ROOM
HALL
CLOSET
SHED
KITCHEN
REMOV
REMOV
CLOSET


ROOM 13
ROOM

18 x 11

← 18 →

2ND
FLOOR BATH

← 7' →

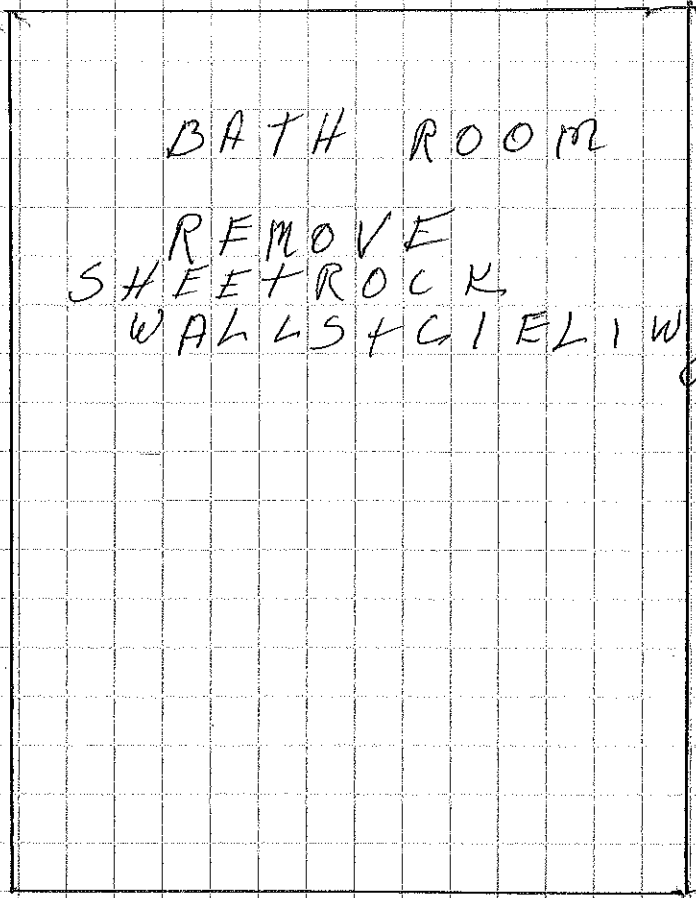

BATH ROOM

REMOVE
SHEETROCK
WALLS + CEILING

← 12' →