


2ND  
FLOOR BATH

← 7' →

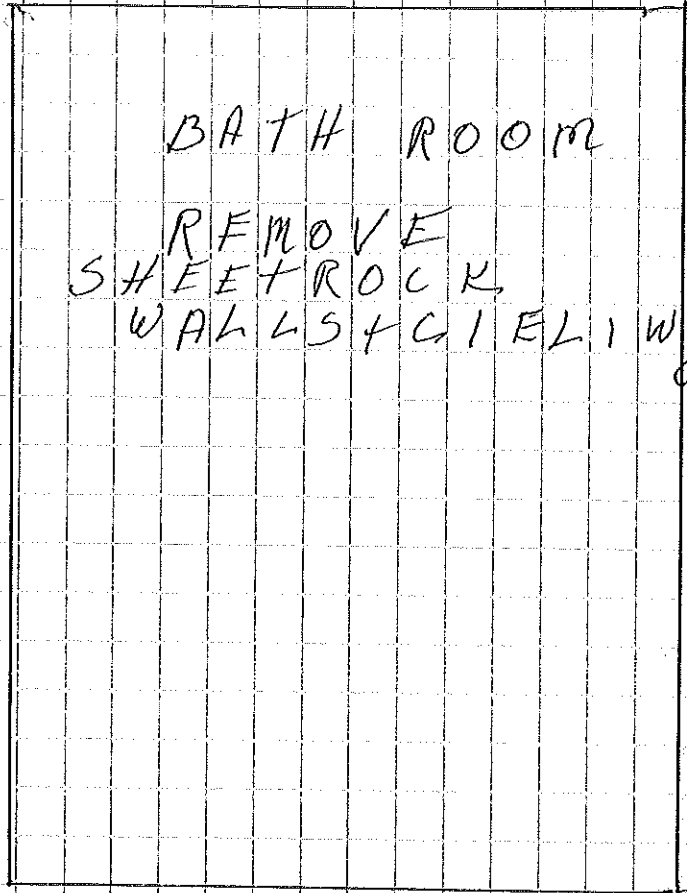

BATH ROOM

REMOVE  
SHEETROCK  
WALLS + CEILING

← 12' →