


MATERIAL NOTES

1. ASPHALT ROOF SHINGLES
2. WOOD CLAPBOARD SIDING (EXIST) - REPAIR/REPLACE/REFINISH
3. WOOD TRIM (EXIST)
4. CLAD WOOD WINDOWS S/DL - ANDERGEN EAGLE OH
5. WOOD SHUTTERS - PROSLD
6. WOOD SKIRT, BOX COLUMNS AND BALUSTERS
7. FIBRE CEMENT SIDING, TRIM (NEW)

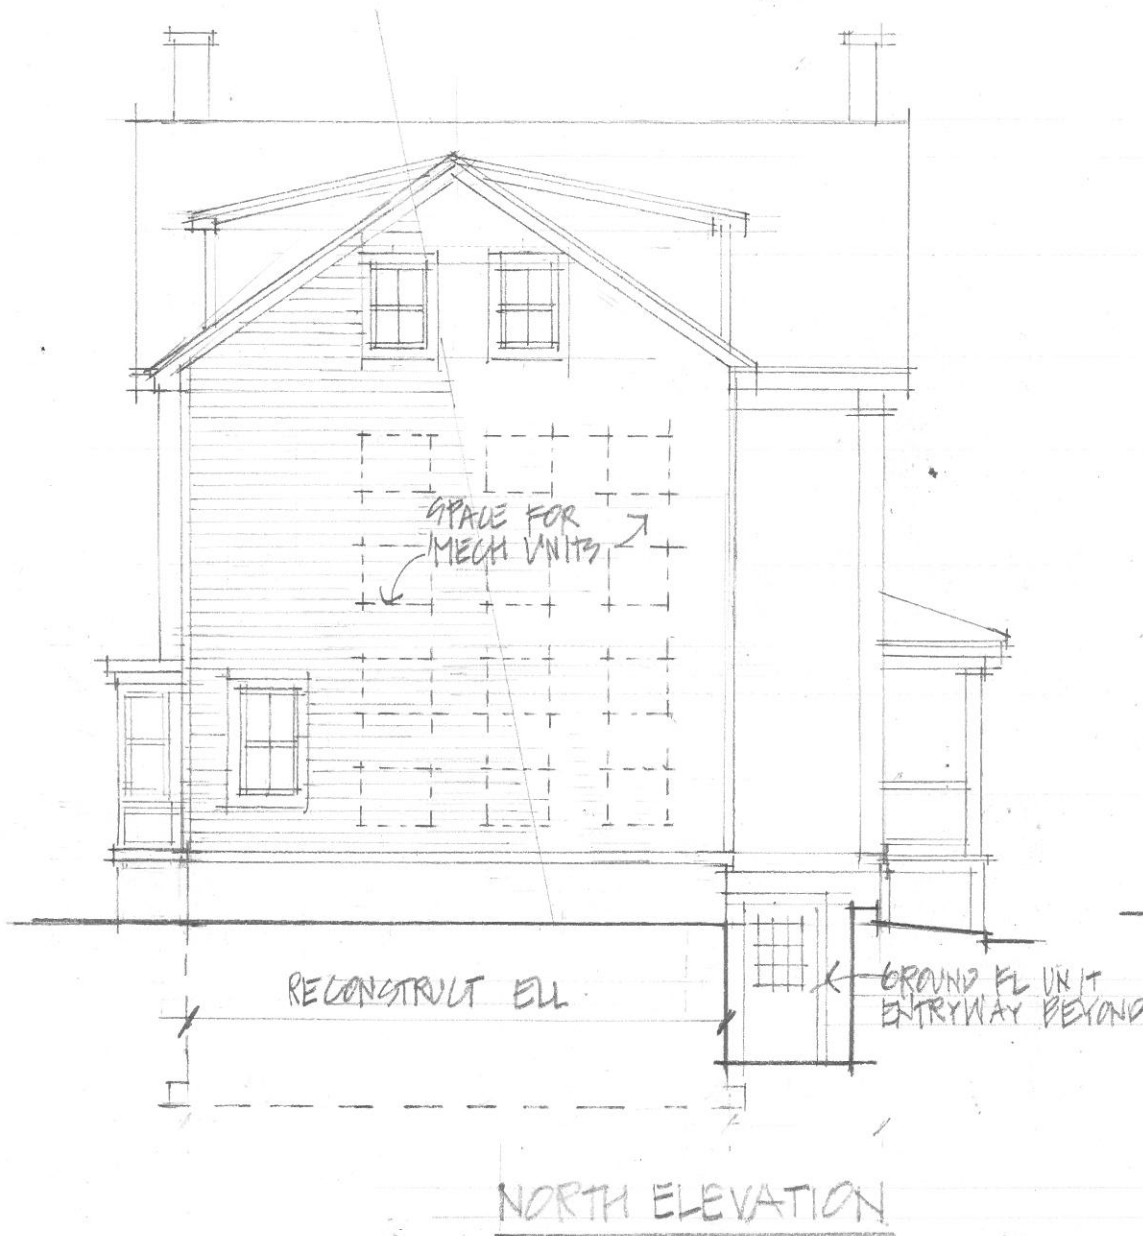

RENOVIATION & ALTERATIONS TO 197 SPRING STREET PORTLAND, MAINE
 WAIT, LLC CUMBERLAND, MAINE 1/8" = 1'-0"
 ISSUED FOR PRICING 8 AUG 2016
 REVISED 22 JAN 2017 4 MAR 2017

5
2/6