



FRONT FACADE FROM BRACKETT STREET



FRONT FACADE FROM BRACKETT STREET



MAIN ENTRANCE & RAMP




WEST FACADE OF WOOD-CLAD BUILDING



MANSARD ROOF & THIRD FLOOR WINDOWS



MANSARD ROOF & THIRD FLOOR WINDOWS

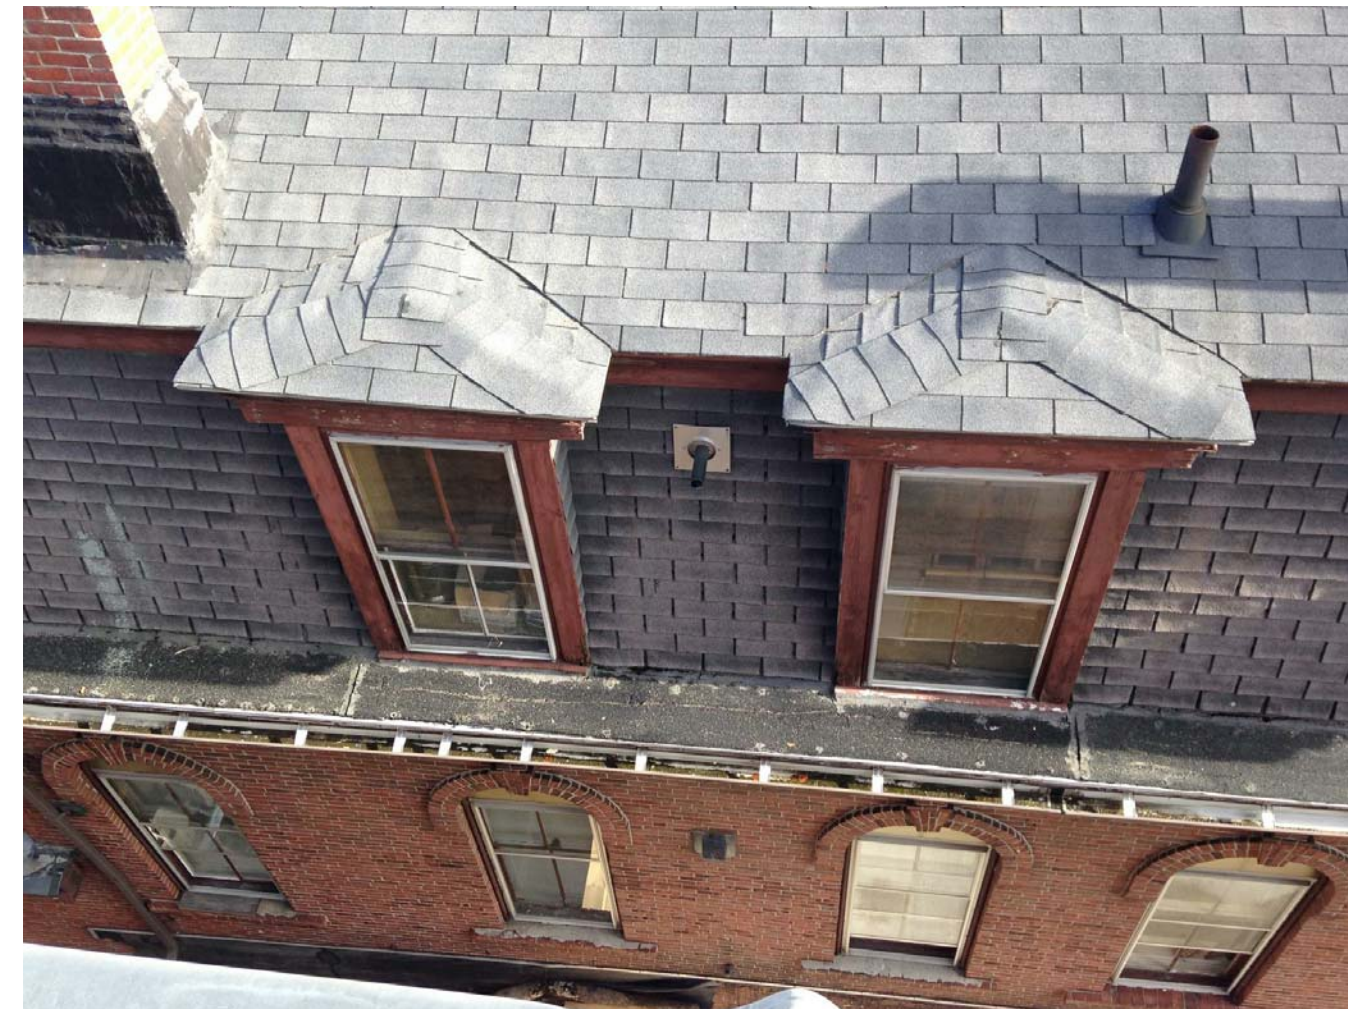


MANSARD ROOF & THIRD FLOOR WINDOWS



MANSARD ROOF & CORNICE DETAIL AT CORNER




SECOND FLOOR ARCHED WINDOW

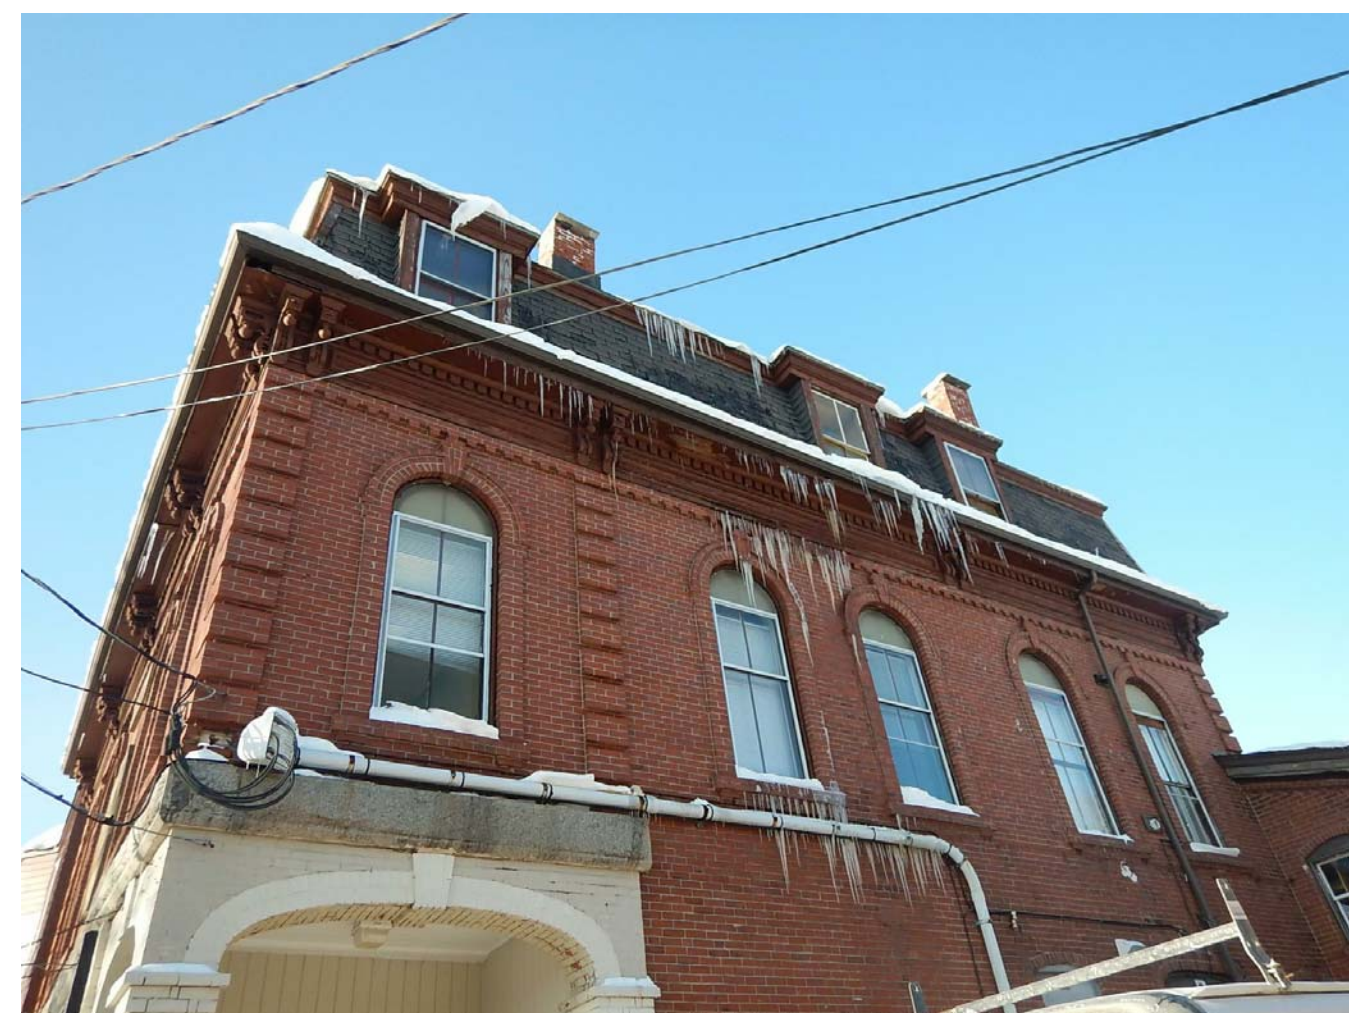

SECOND FLOOR ARCHED WINDOWS SOUTH ELEVATION



FRONT FACADE AT STREET LEVEL

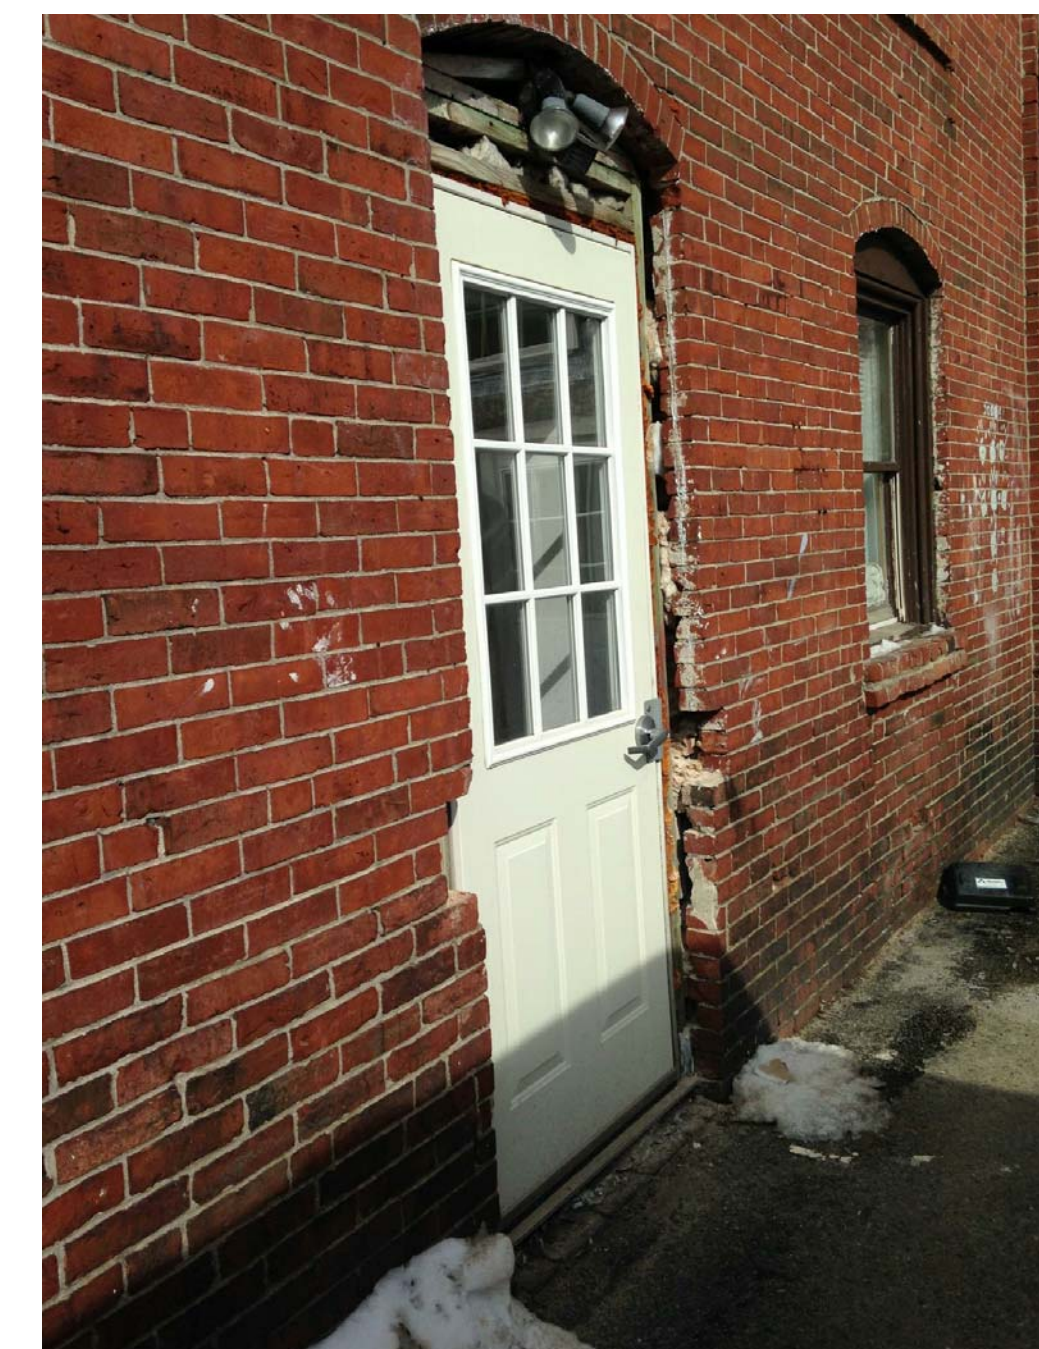

DOOR IN SOUTH FACADE OF 2-STORY BRICK BUILDING



LEARNINGWORKS
181 BRACKETT STREET, PORTLAND, MAINE

BRIBURN
architecture for life
20 Hope St Suite 200 Portland, ME 04101 207-774-6462

CONSULTANTS:

REVISIONS:

ISSUED: 07/29/15
PROJECT No: 1503
DRAWN BY: RIP
CHECKED BY: RIP
SHEET TITLE:
EXISTING
CONDITIONS
PHOTOGRAPHS

A601