




FLOOR 2 FLOOR 3 FLOOR 4

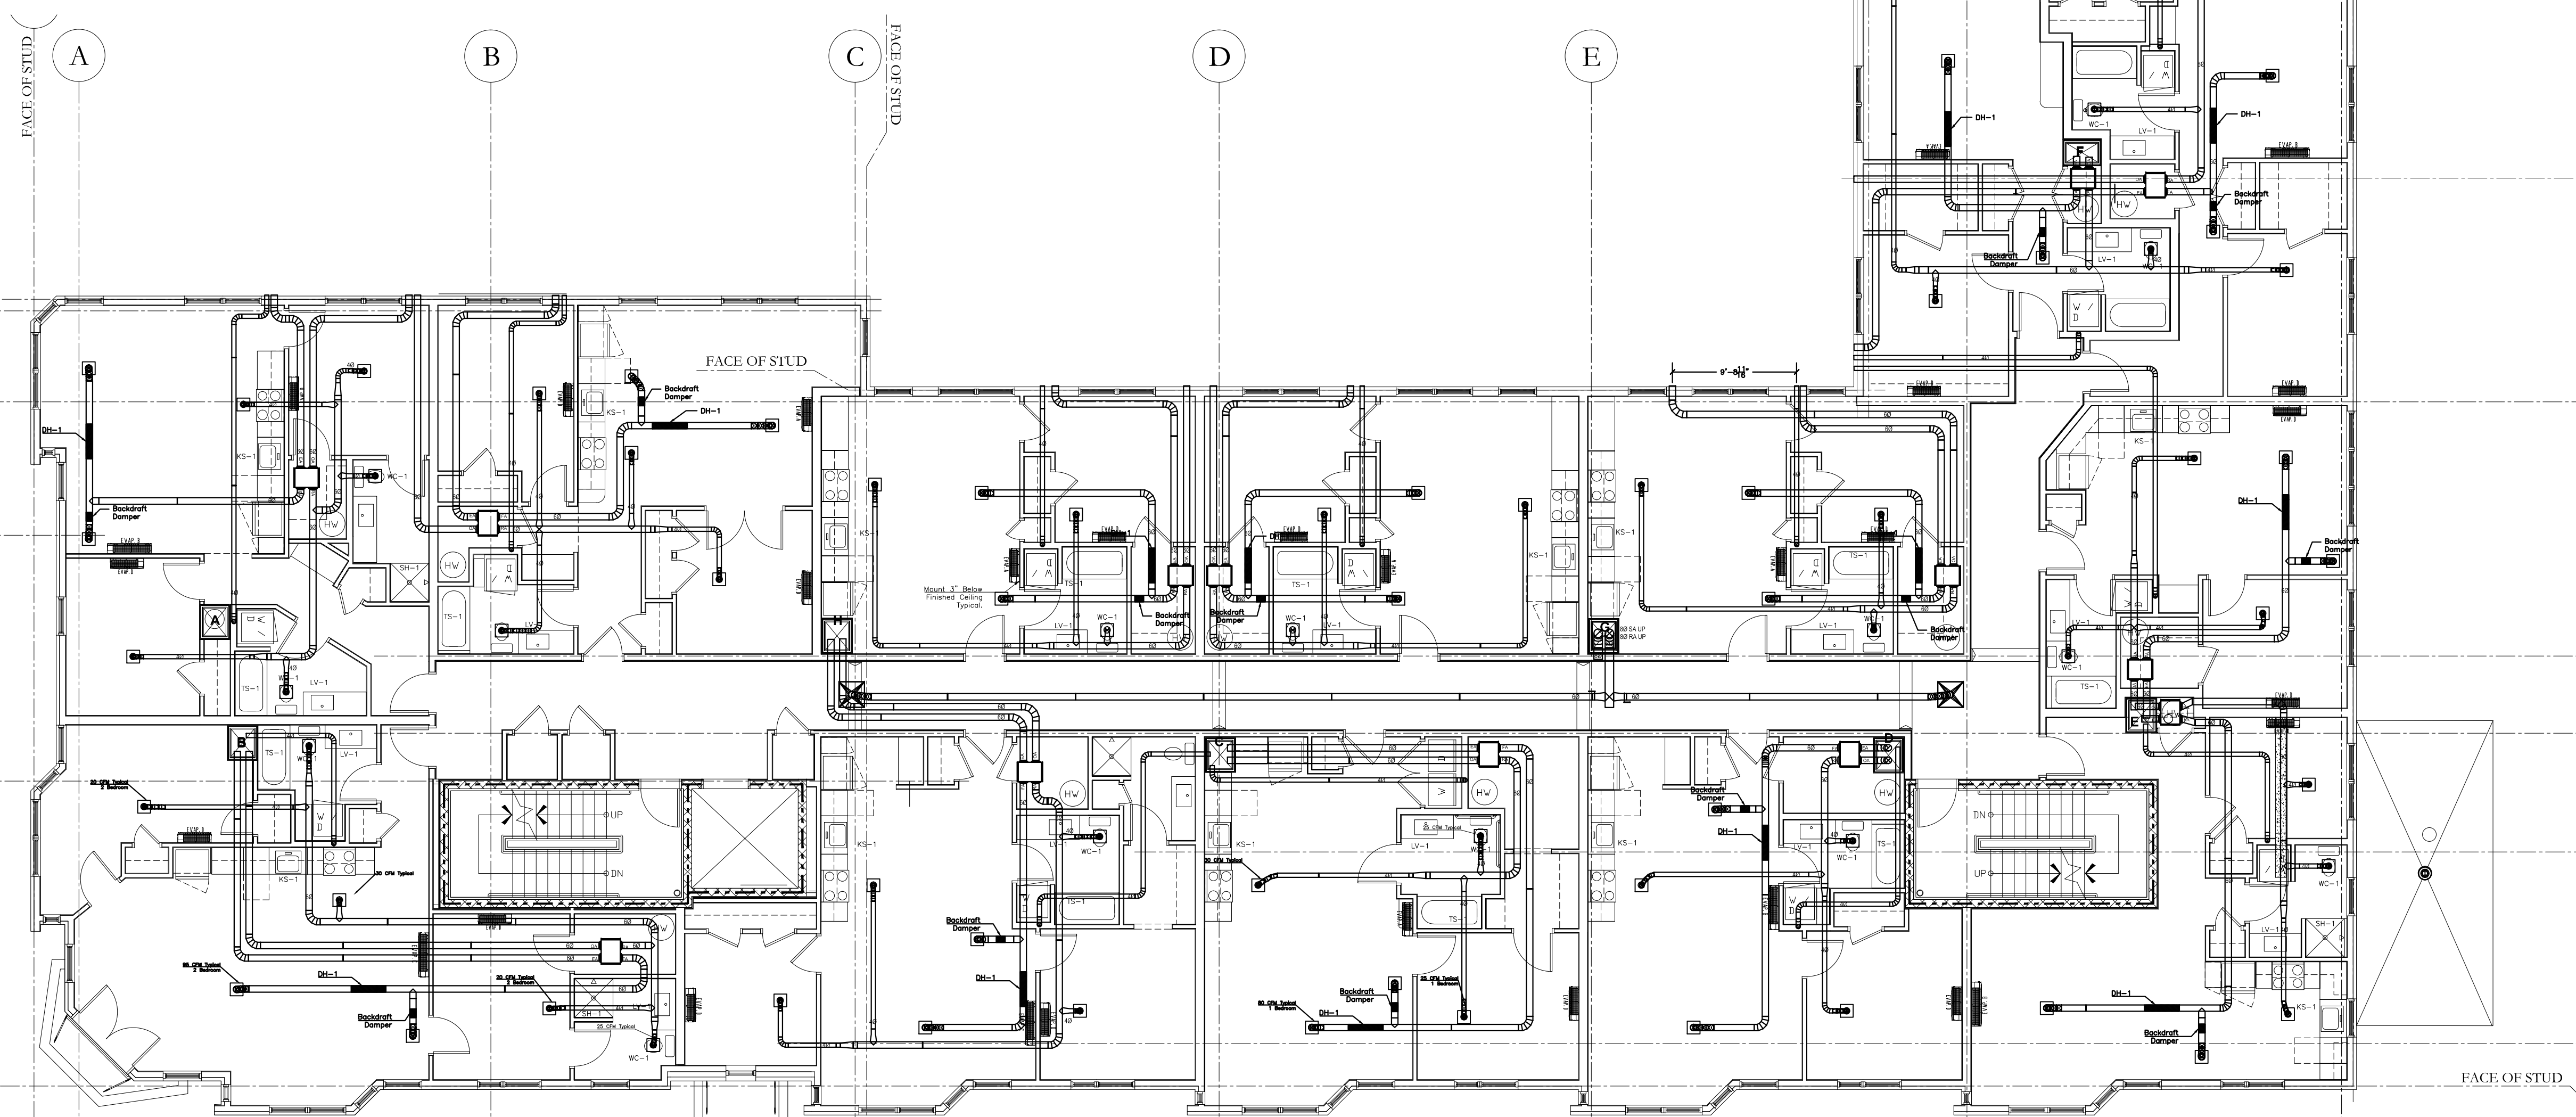

CONSULTANTS

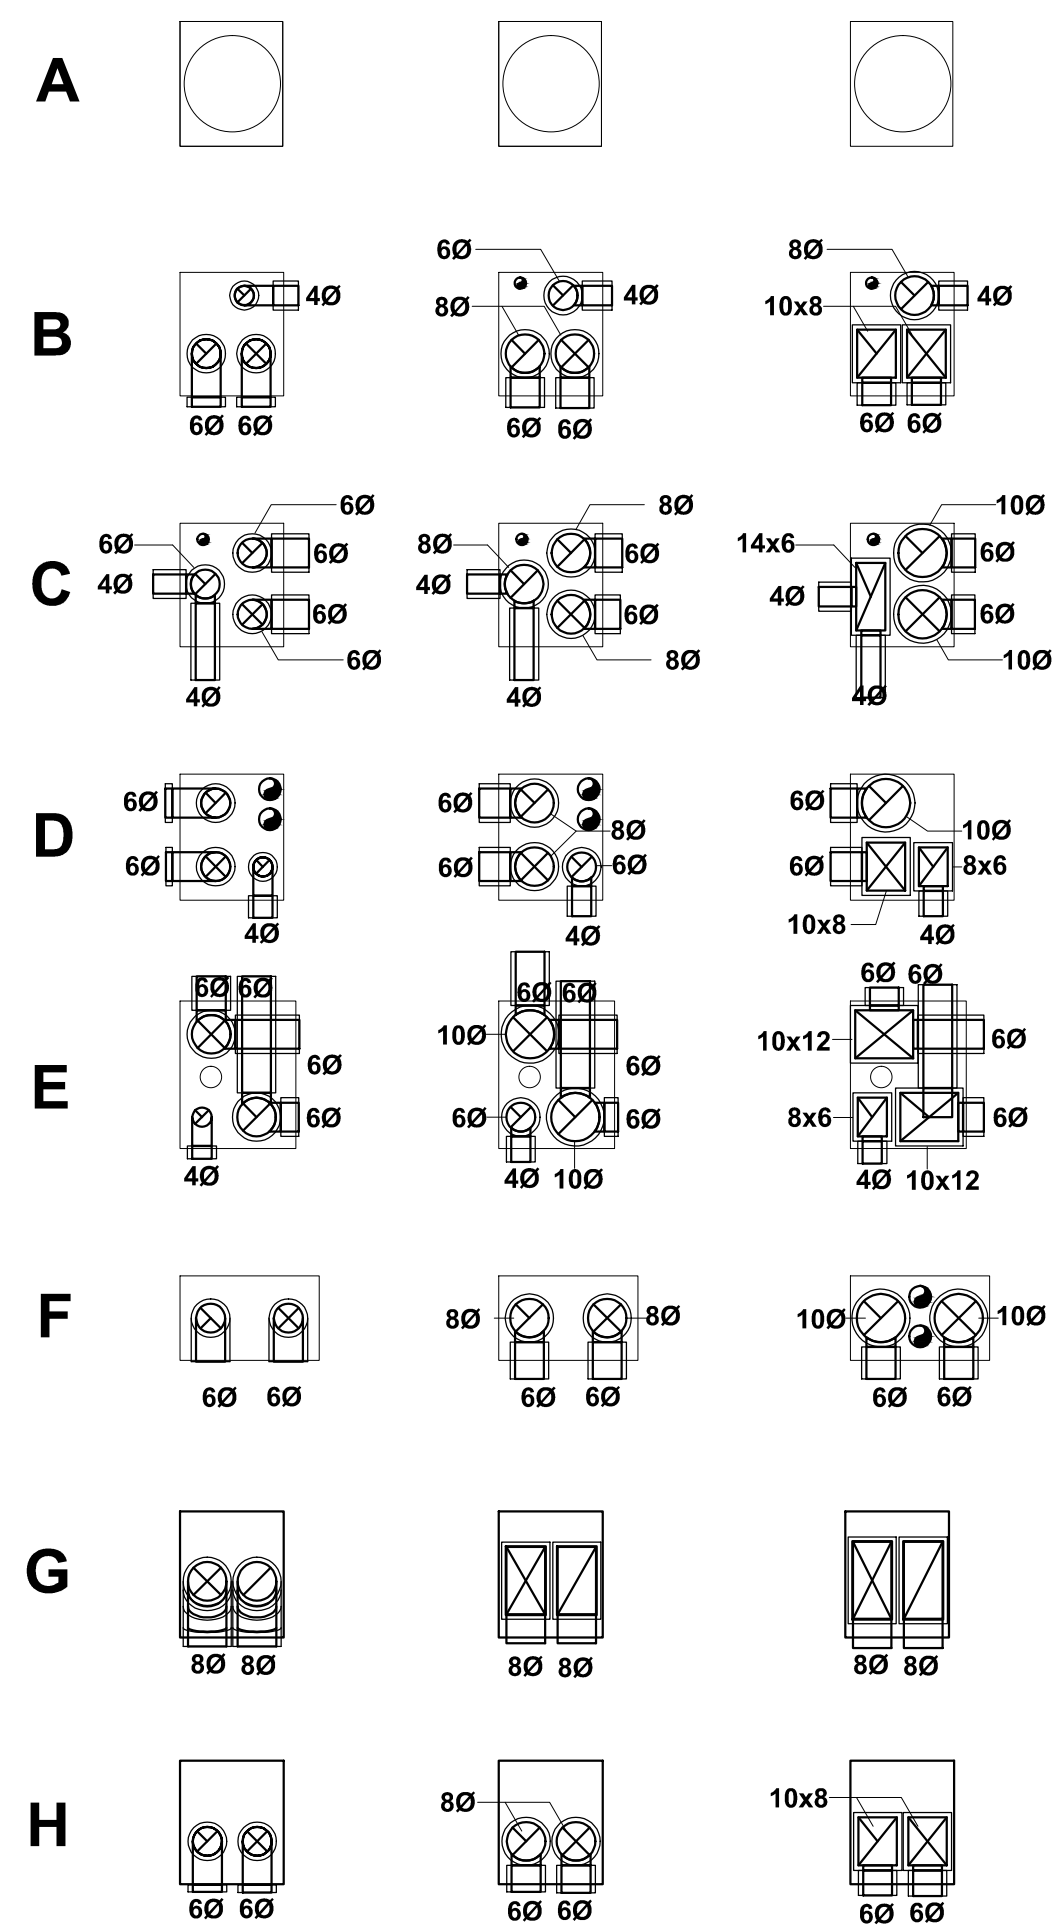


Ranor Mechanical  
P.O. Box 5036  
962 Main Street  
North Jay, ME 04262

---

OWNER

West End Place  
44 Pine St.  
Portland, ME  
Redfern Properties LWS, LLC  
361 US Route 1  
Falmouth, ME 04105

---

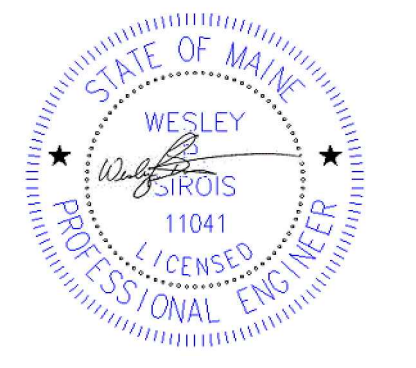

STATE OF MAINE  
WESLEY STROSIO  
11041  
LICENSED PROFESSIONAL ENGINEER

Rev:	1	5/28/13	100% For Construction
MARK		DATE	DESCRIPTION
SCALE:	1/8" = 1'		
PROJECT NO:	-----		
CAD DWG FILE:	WEST END.DWG		
DRAWN BY:	WPS		
CHK'D BY:	###		
COPYRIGHT:			

SHEET TITLE

**Chase Layouts**

M5-0

SHEET 1 OF 1