
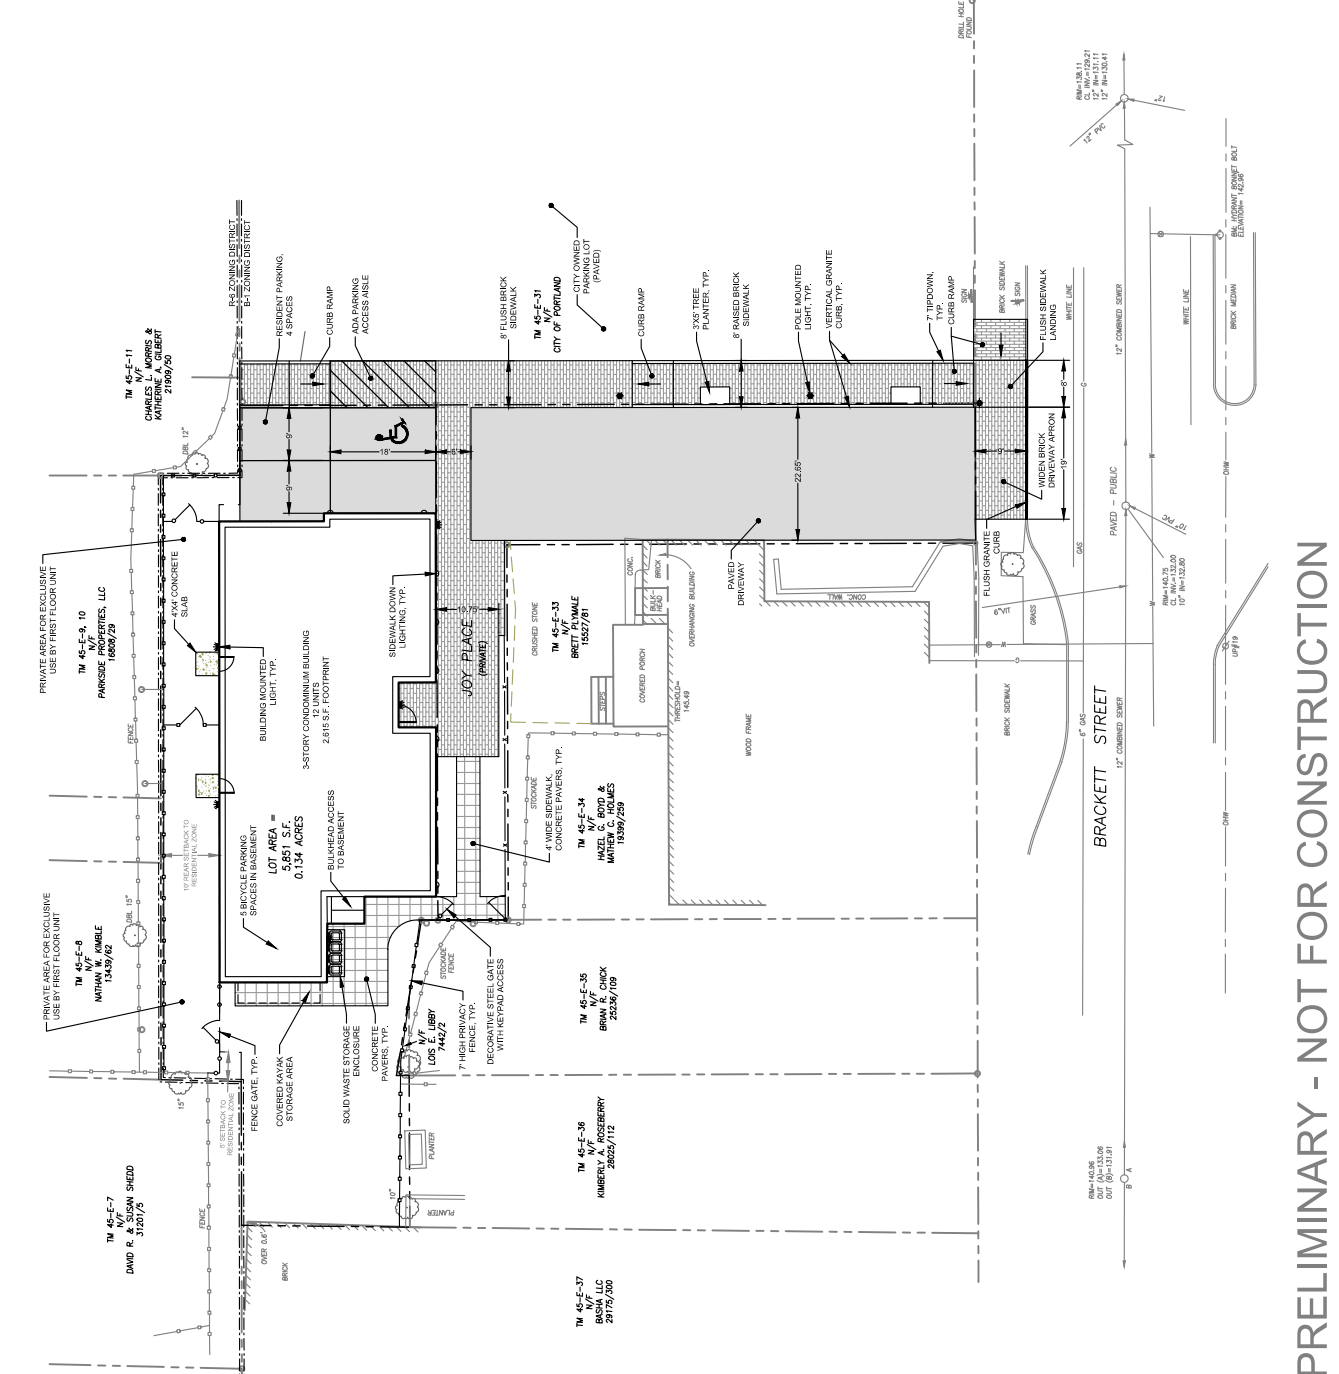


		TERRADYNN CONSULTANTS, LLC OFFICE: (207) 926-5111 FAX: (207) 221-1317 www.terradync consultants.com 111 ELDERSBURG LANE NORTH ANDOVER, ME 04069 565 CONGRESS STREET SUITE 310 PORTLAND, ME 04102	SHEET DESCRIPTION ONEJOY PLACE SITE LAYOUT PLAN
DATE: 3/7/2017 SCALE: 1" = 10' DRAWN: N/T CHECKED: T/M FILE: TDR-BASE.DWG SHEET: C-3.0	PREPARED FOR: ONEJOY PLACE 1 JOY PLACE, PORTLAND, MAINE 04102 CO-RENEWAL HOUSING ASSOCIATES, LLC 2 LINDEN STREET, 2ND FLOOR PORTLAND, MAINE 04103		

NO.	DATE	REVISIONS
1	4/25/2017	SUBMITTED TO CITY OF PORTLAND FOR REVIEW
2		
3		
4		
5		

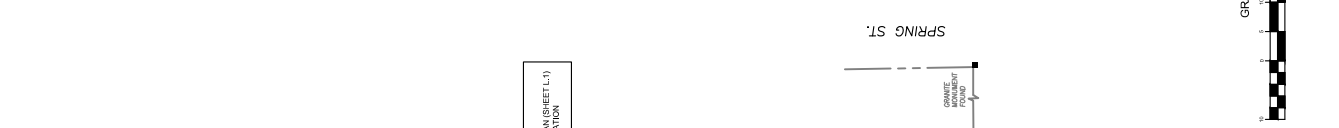

PRELIMINARY - NOT FOR CONSTRUCTION