


**POCKET DOUBLE-HUNG UNIT  
DP50 SILL**

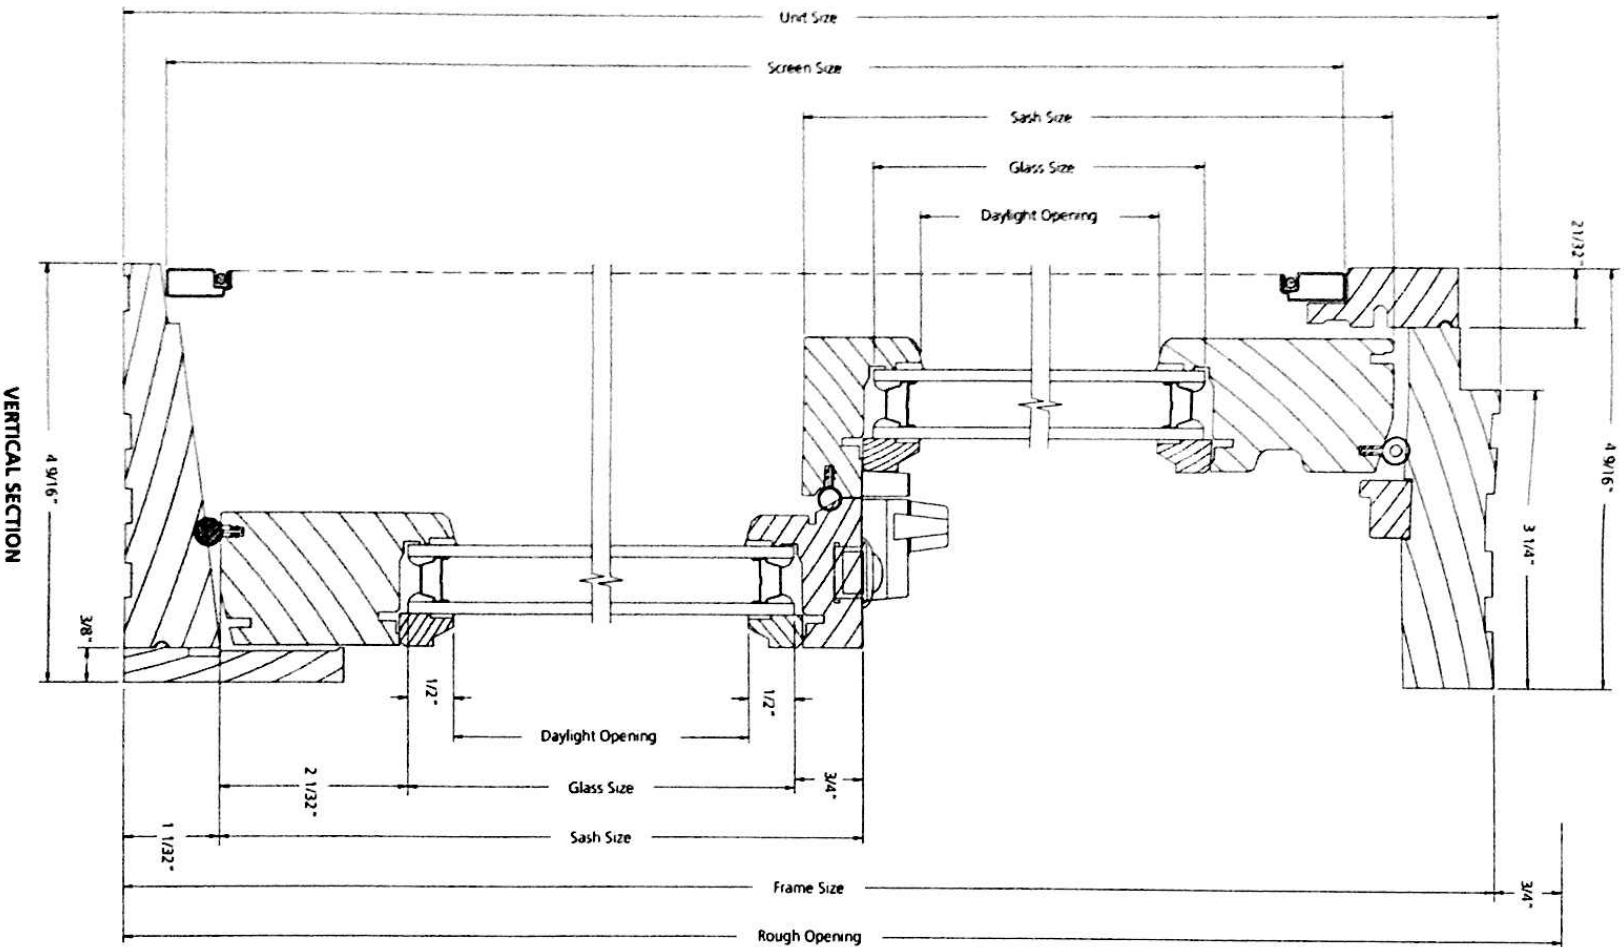

SCALE: 6" = 1'