

Carpentry by Caleb Rackliffe 491-9329

32 WINTER ST

232-2783

Nancy Merrow
2-unit apartment building
Portland ME
32 WINTER ST

Side walk

existing mulch beds

new mulch bed

brick

new mulch bed

bollards

SCALE
1 BLOCK = 1 FT


36" rail height

~~4" OC bollards~~

7 1/2" riser

1 1/4" tread

PRESSURE TREATED

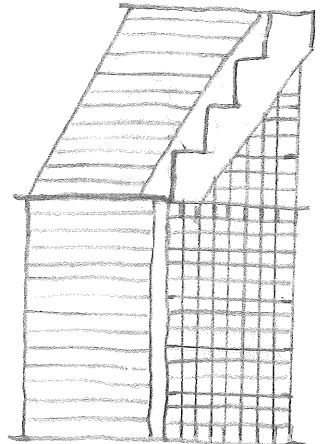

DETAILS

WILL CONFORM

TO GUIDELINES OF
CITY HANDBOOK