




Rendering (not to scale)

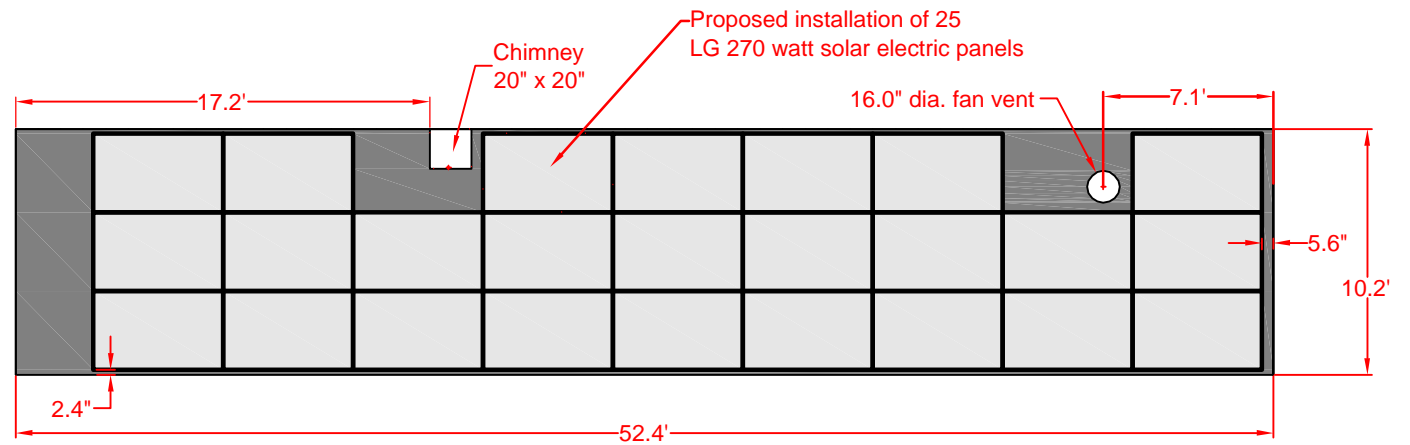

Dead Load of Solar Array: 2.75 psf
 Wind Rating of Mounting System: 120 mph
 Panel Dimensions: 64.9" x 39.4"

ReVision Energy		Solar Photovoltaic System Module Layout		
142 Presumpscot St Portland, ME 04103 207-221-6342		30 Winter Street, Portland, ME 04101 SCALE: 1/8" = 1'		
		Date 9/10/2014	Drawn By KES	Page 1 of 1