


ledgers +  
perimeter  
rafter/joist  
attached to  
building w/ GRK  
RSS 5/16 x 5"  
@ 2 per building  
framing member

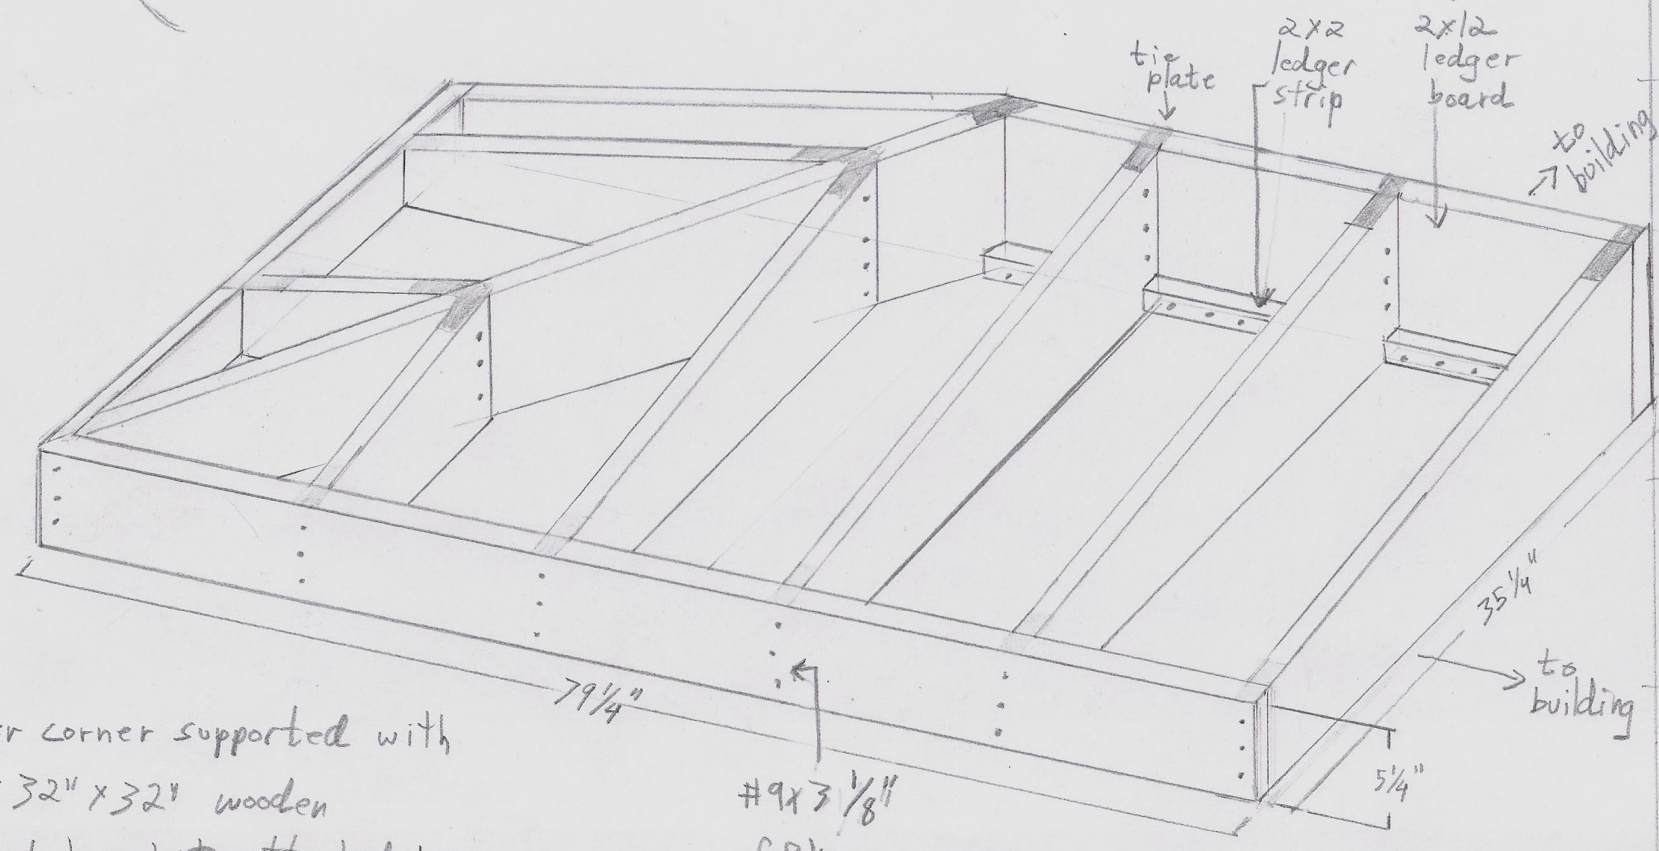

portico  
framing  
members  
16" OC

outer corner supported with  
6" x 32" x 32" wooden  
corbel bracket attached to  
building with #9 x 3/8" GRK  
toed in @ 4" intervals

#9 x 3/8"  
GRK

not  
to scale