

### Exterior Wood Doors




#### HIGH STYLE OAK DOORS AND SIDELIGHTS


Triple Glazed Insulating Beveled Glass with Brass Caming and Exterior Raised Moulding.




OAK-5130  
1 3/4" Thick  
3'-0" x 6'-8"

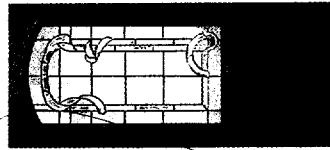

OHD-5984  
1 3/4" Thick  
3'-0" x 6'-8"

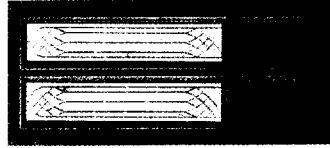

OHD-5870  
1 3/4" Thick  
3'-0" x 6'-8"

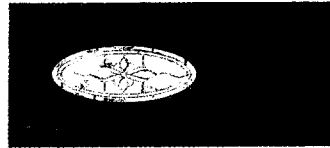


OHD-5296  
1 3/4" Thick  
3'-0" x 6'-8"



OHS-5985  
1 3/4" Thick  
1'-2" x 6'-8"



OHS-5971  
1 3/4" Thick  
1'-2" x 6'-8"

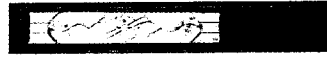


OHS-5997  
1 3/4" Thick  
1'-2" x 6'-8"

#### M-24DB/M-34DB Transom

Triple Glazed Insulating Glass with Brass Caming

- Treated and Primed Exterior
- Natural Pine Interior

M-24DB (1-0 Sdlts)  
M-34DB (1-2 Sdlts)

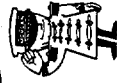

### Exterior Wood Doors PINE Sidelight Panels Only



#### Tempered Safety Glass

All Sidelights 6'-8 1/2" Height Only



M-181  
Insulated Glass



M-101-5  
with Grille  
Insulated Glass



M-182  
Insulated Glass



M-182-3  
with Grille  
Insulated Glass



M-182L  
Insulated  
Leaded Glass

0'-10"	0'-10"	0'-10"	0'-10"	0'-10"
1'-0"	1'-0"	1'-0"	1'-0"	1'-0"
1'-2"	1'-2"	1'-2"	1'-2"	1'-2"
1'-4"	1'-4"	1'-4"	1'-4"	1'-4"
1'-6"	1'-6"	-	-	-

#### Solid Bar Divided Lights

1 3/8"



M-3925  
Single Thick Glass

1 3/8"  
Marquis Construction\*



M-6905#1  
Single Thick Glass

1 3/4"



M-5982  
Insulated Glass

1 3/8"



M-127  
Single Thick Glass

1 3/8"



M-3905C  
Single Thick Glass

0'-10"	0'-10"	0'-10"	0'-10"	0'-10"
1'-0"	1'-0"	1'-0"	1'-0"	1'-0"
1'-4"	1'-4"	1'-4"	1'-4"	1'-4"
1'-6"	1'-6"	-	-	-

† Low E Insulated Tempered Glass.  
# Use M-6905 sidelights w/M-6915 Series Doors.  
Ω Use M-3905 sidelights w/M-3912 Series Doors.  
Sidelight Storm Sash Available - See Combination Door Section.

\* See page 222 for Marquis information.

(33) (1)  
620