


21822

LOT 62 REF 1

LOT 63 REF 1

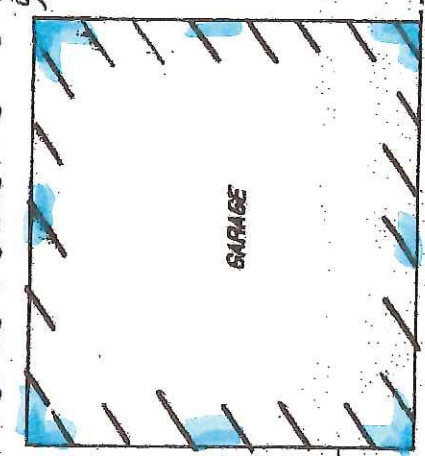


GARAGE

TRAVIS LOT

LOT 66 REF 1

LOT 65 REF 1

1987  
part - 8

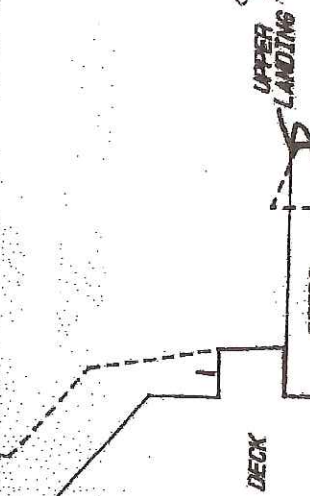

DECK

STEPS

UPPER  
LANDING

S 38°-00'-00" E 115.00'

34.50'

N/F  
MERCY HOSPITAL  
5042/399 (FIRST LOT)  
FORMERLY SANYER  
FORMERLY MASON  
FORMERLY JOHNSON  
TAX MAP 45 LOT 29

LOT 66 REF 1

58.60'

PAVED DRIVEWAY

STEPS

BULK HEAD

HOUSE



HOUSE

FL



HOUSE



PORCH

HOUSE

34.50'

N 51°-07'-34.50" E 34.50'

DECK

THIS EDGE OF PAVED DRIVEWAY IS ON TRAVIS LAND

72  
72