


Replacement of Front Stairs & Porch  
119 Brackett St.

Roof: 9' wide, 5' protrusion from house,  
pitch - approximately 5/12

Identical footprint  
of existing stairs  
and porch.

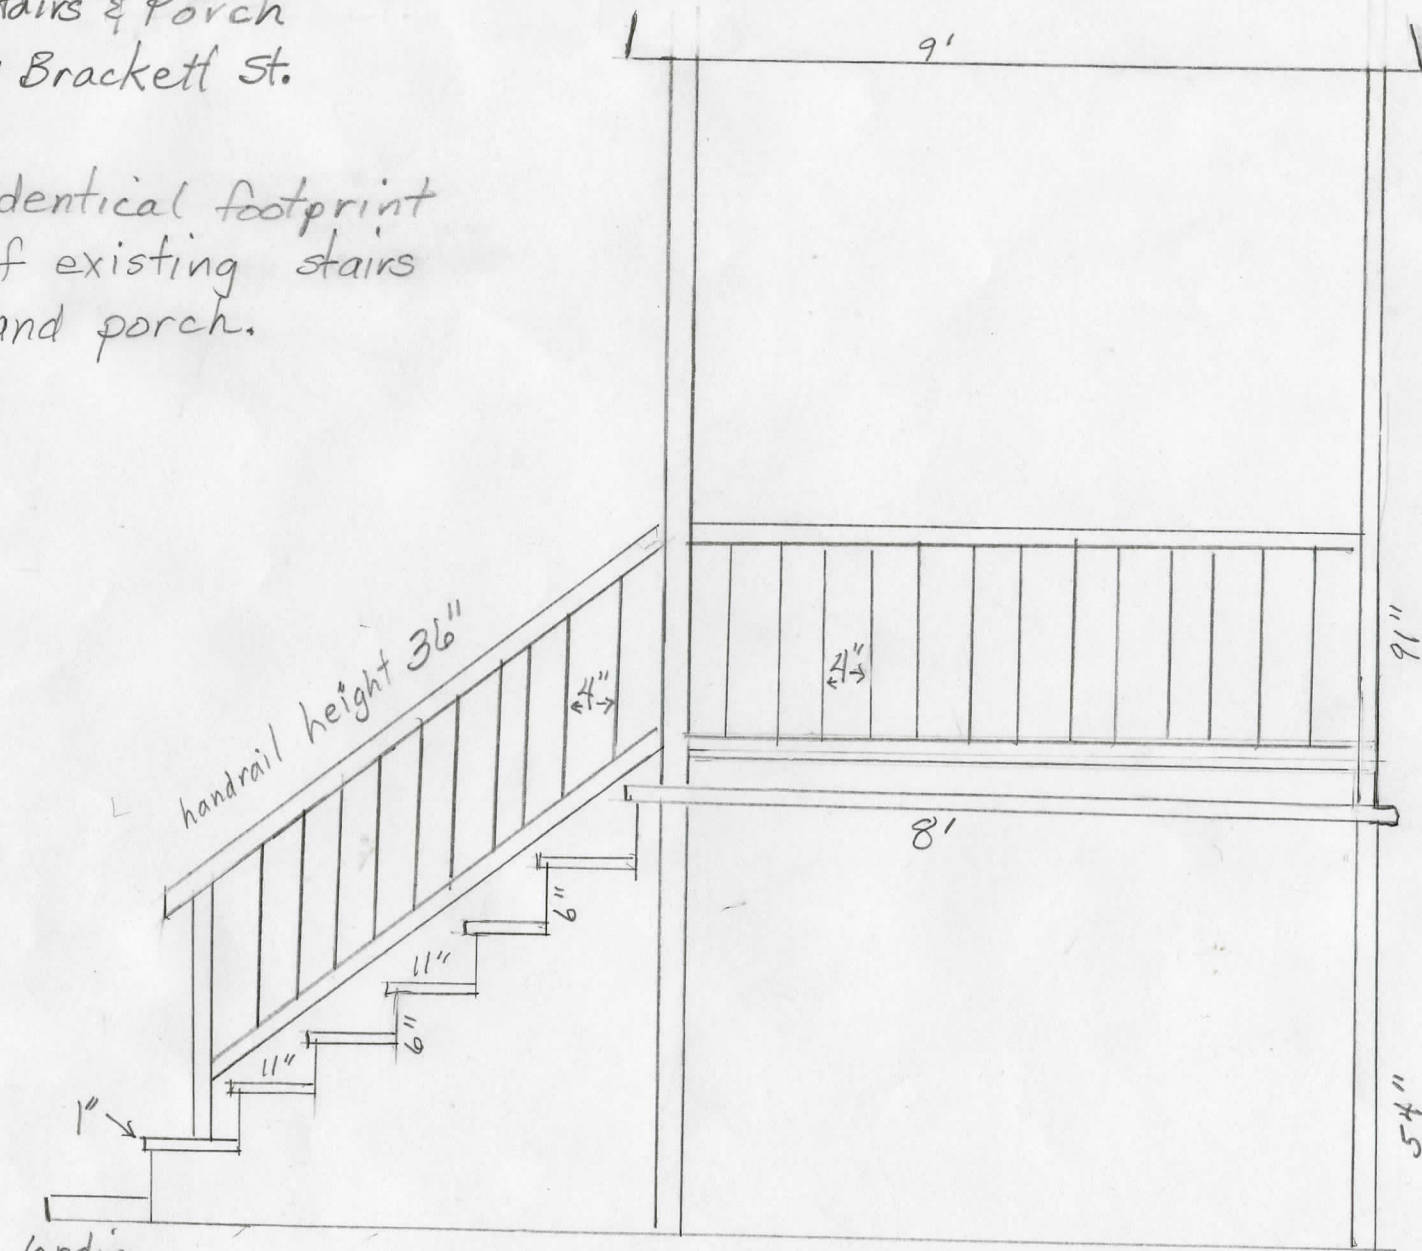

Width of stairs and porch 4'