

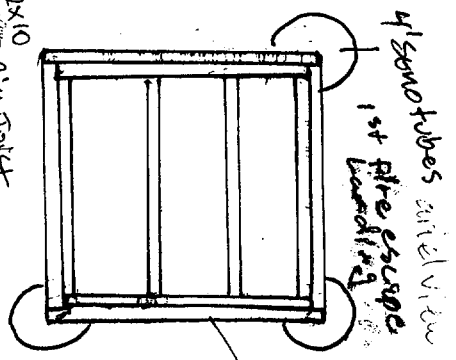




2x6 PT Joist lagged to existing structure sitting on flat roof.

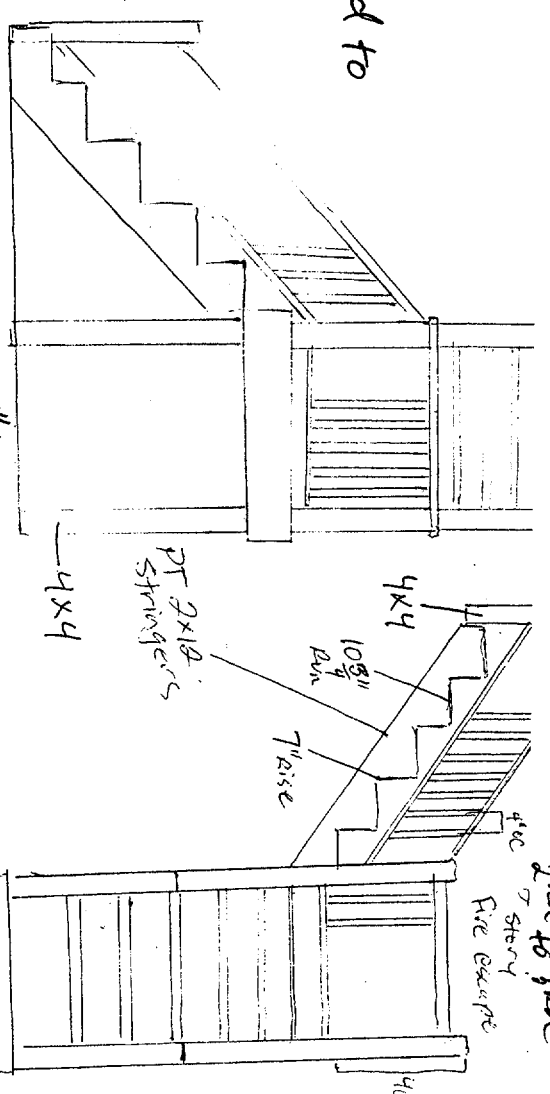

2x6 Doubled
16 OC.
Simpson Strongtie
Joist hangers

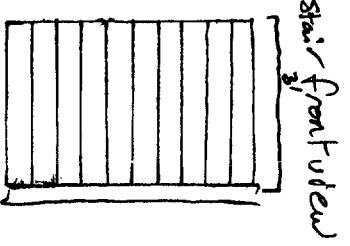

PT 2x6 16 OC
Ariel view
2nd story landing.

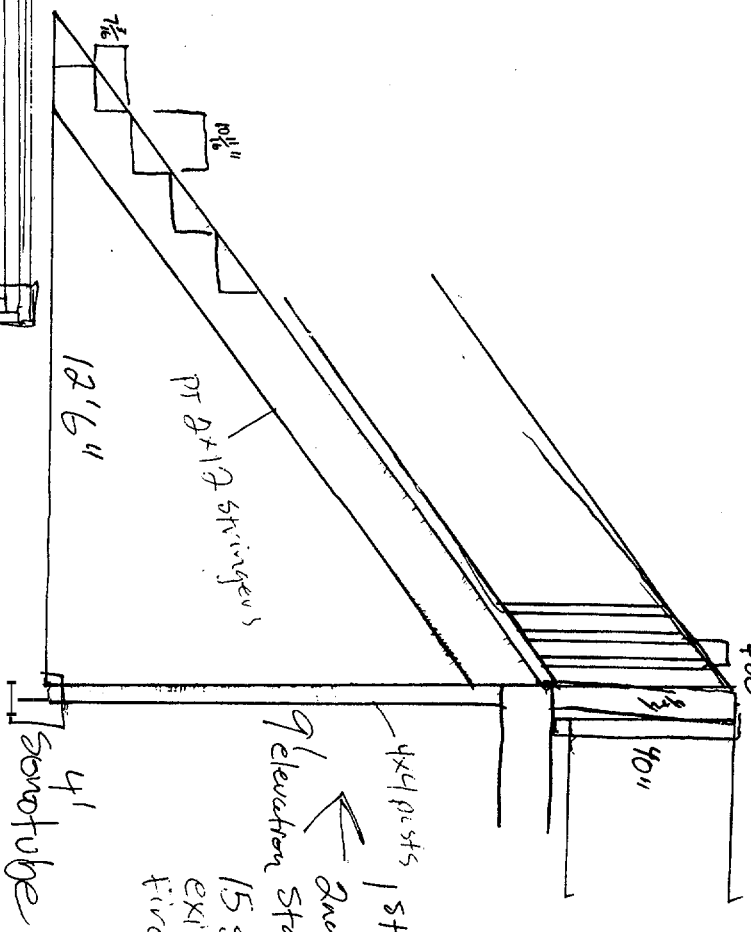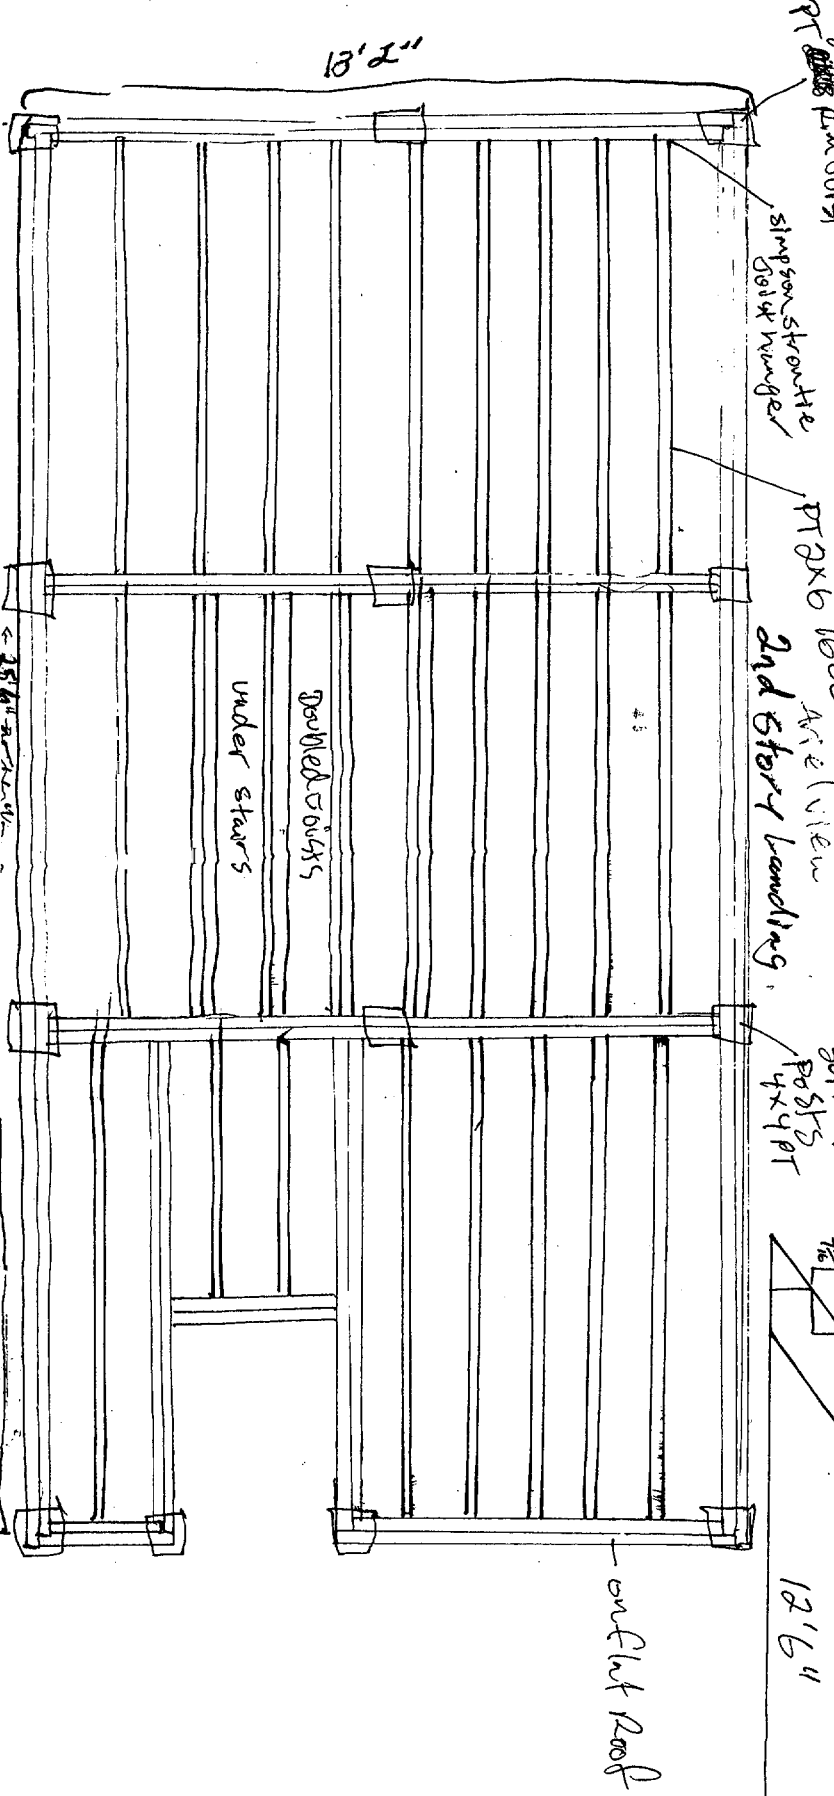

4x4 posts 1st story
2nd floor
Elevation Stair w/ handrail
15 Steps to existing 1st fire escape