


Framing Plan

1/24/13

Deck

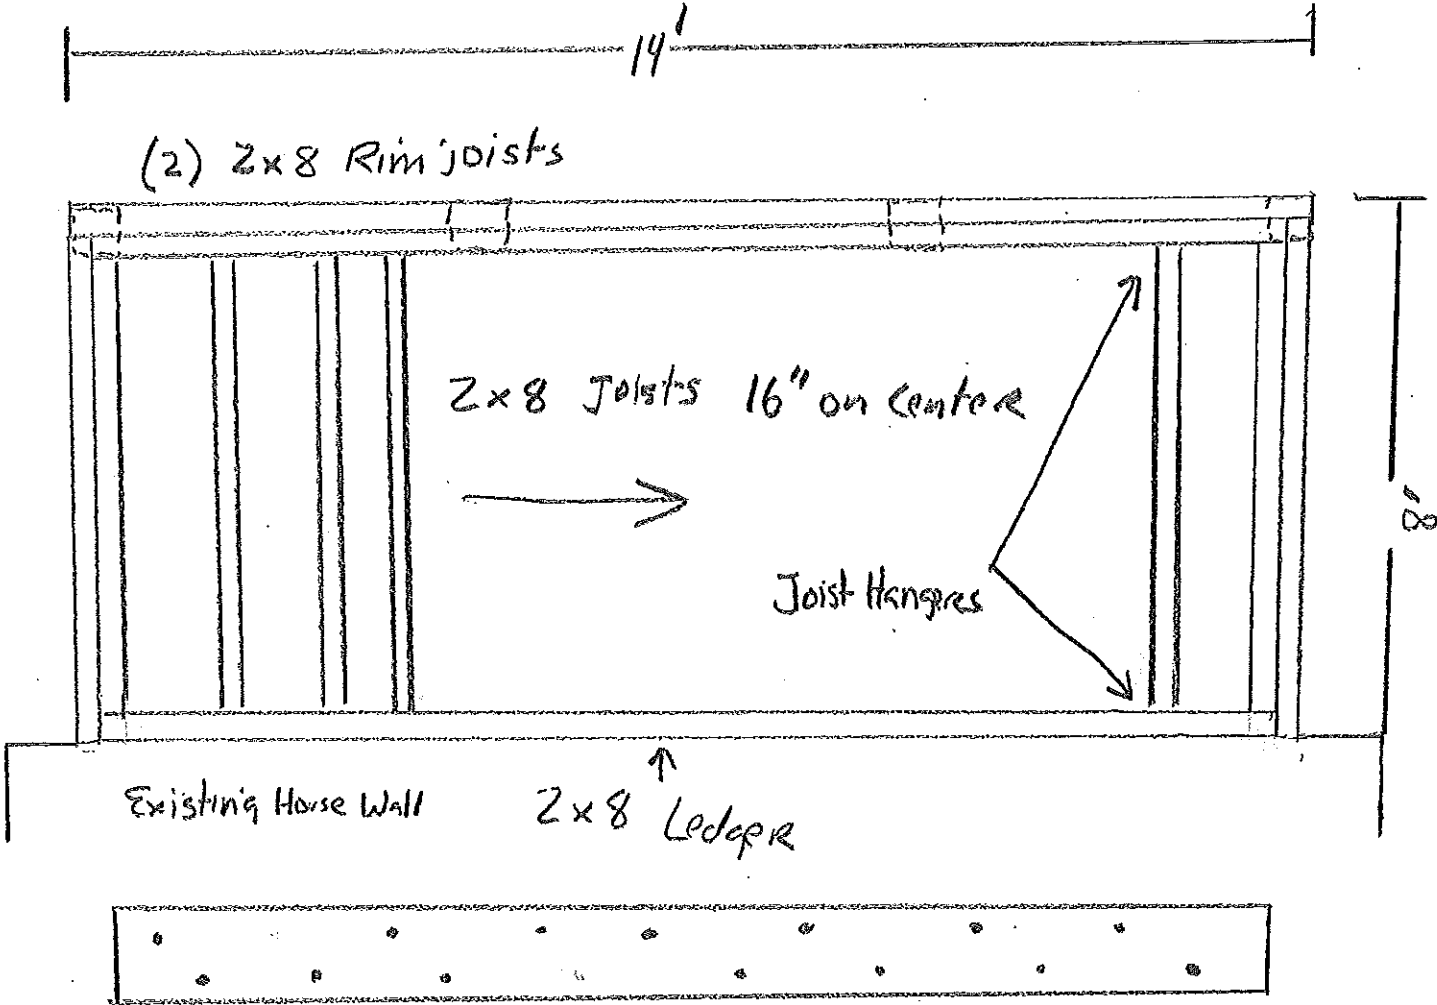

Staggered 3/8 x 5" galv. lag bolts w/washers every 24"