


Foundation
plan

● = project will use 6, 8" concrete filled scabbles
4' Deep. (Post will be fastened using simpson
type post anchor if required)

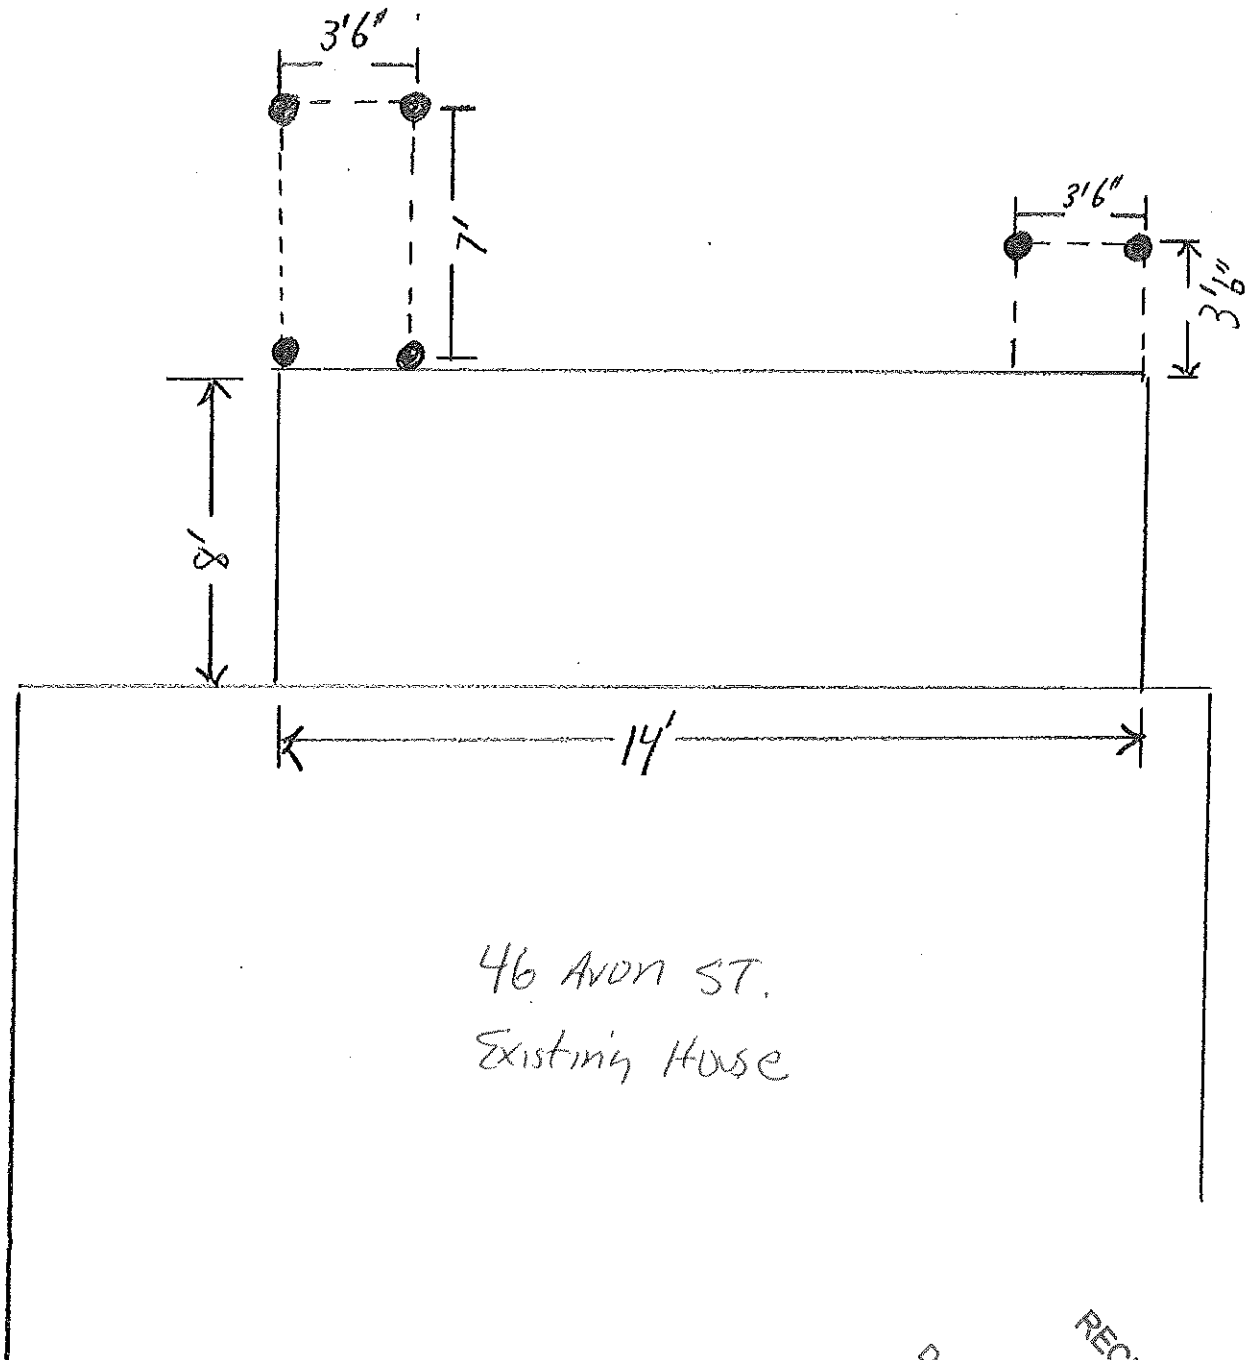

RECEIVED
JUN 06 2013
Dept. of Building Inspections
City of Portland Maine