


2 CEILING SOUNDPROOFING DETAIL
1 1/2" = 1'-0"



1 FLOOR PLAN
1/4" = 1'-0"

- Legend:
- New construction
 - Existing construction
 - Construction to be removed

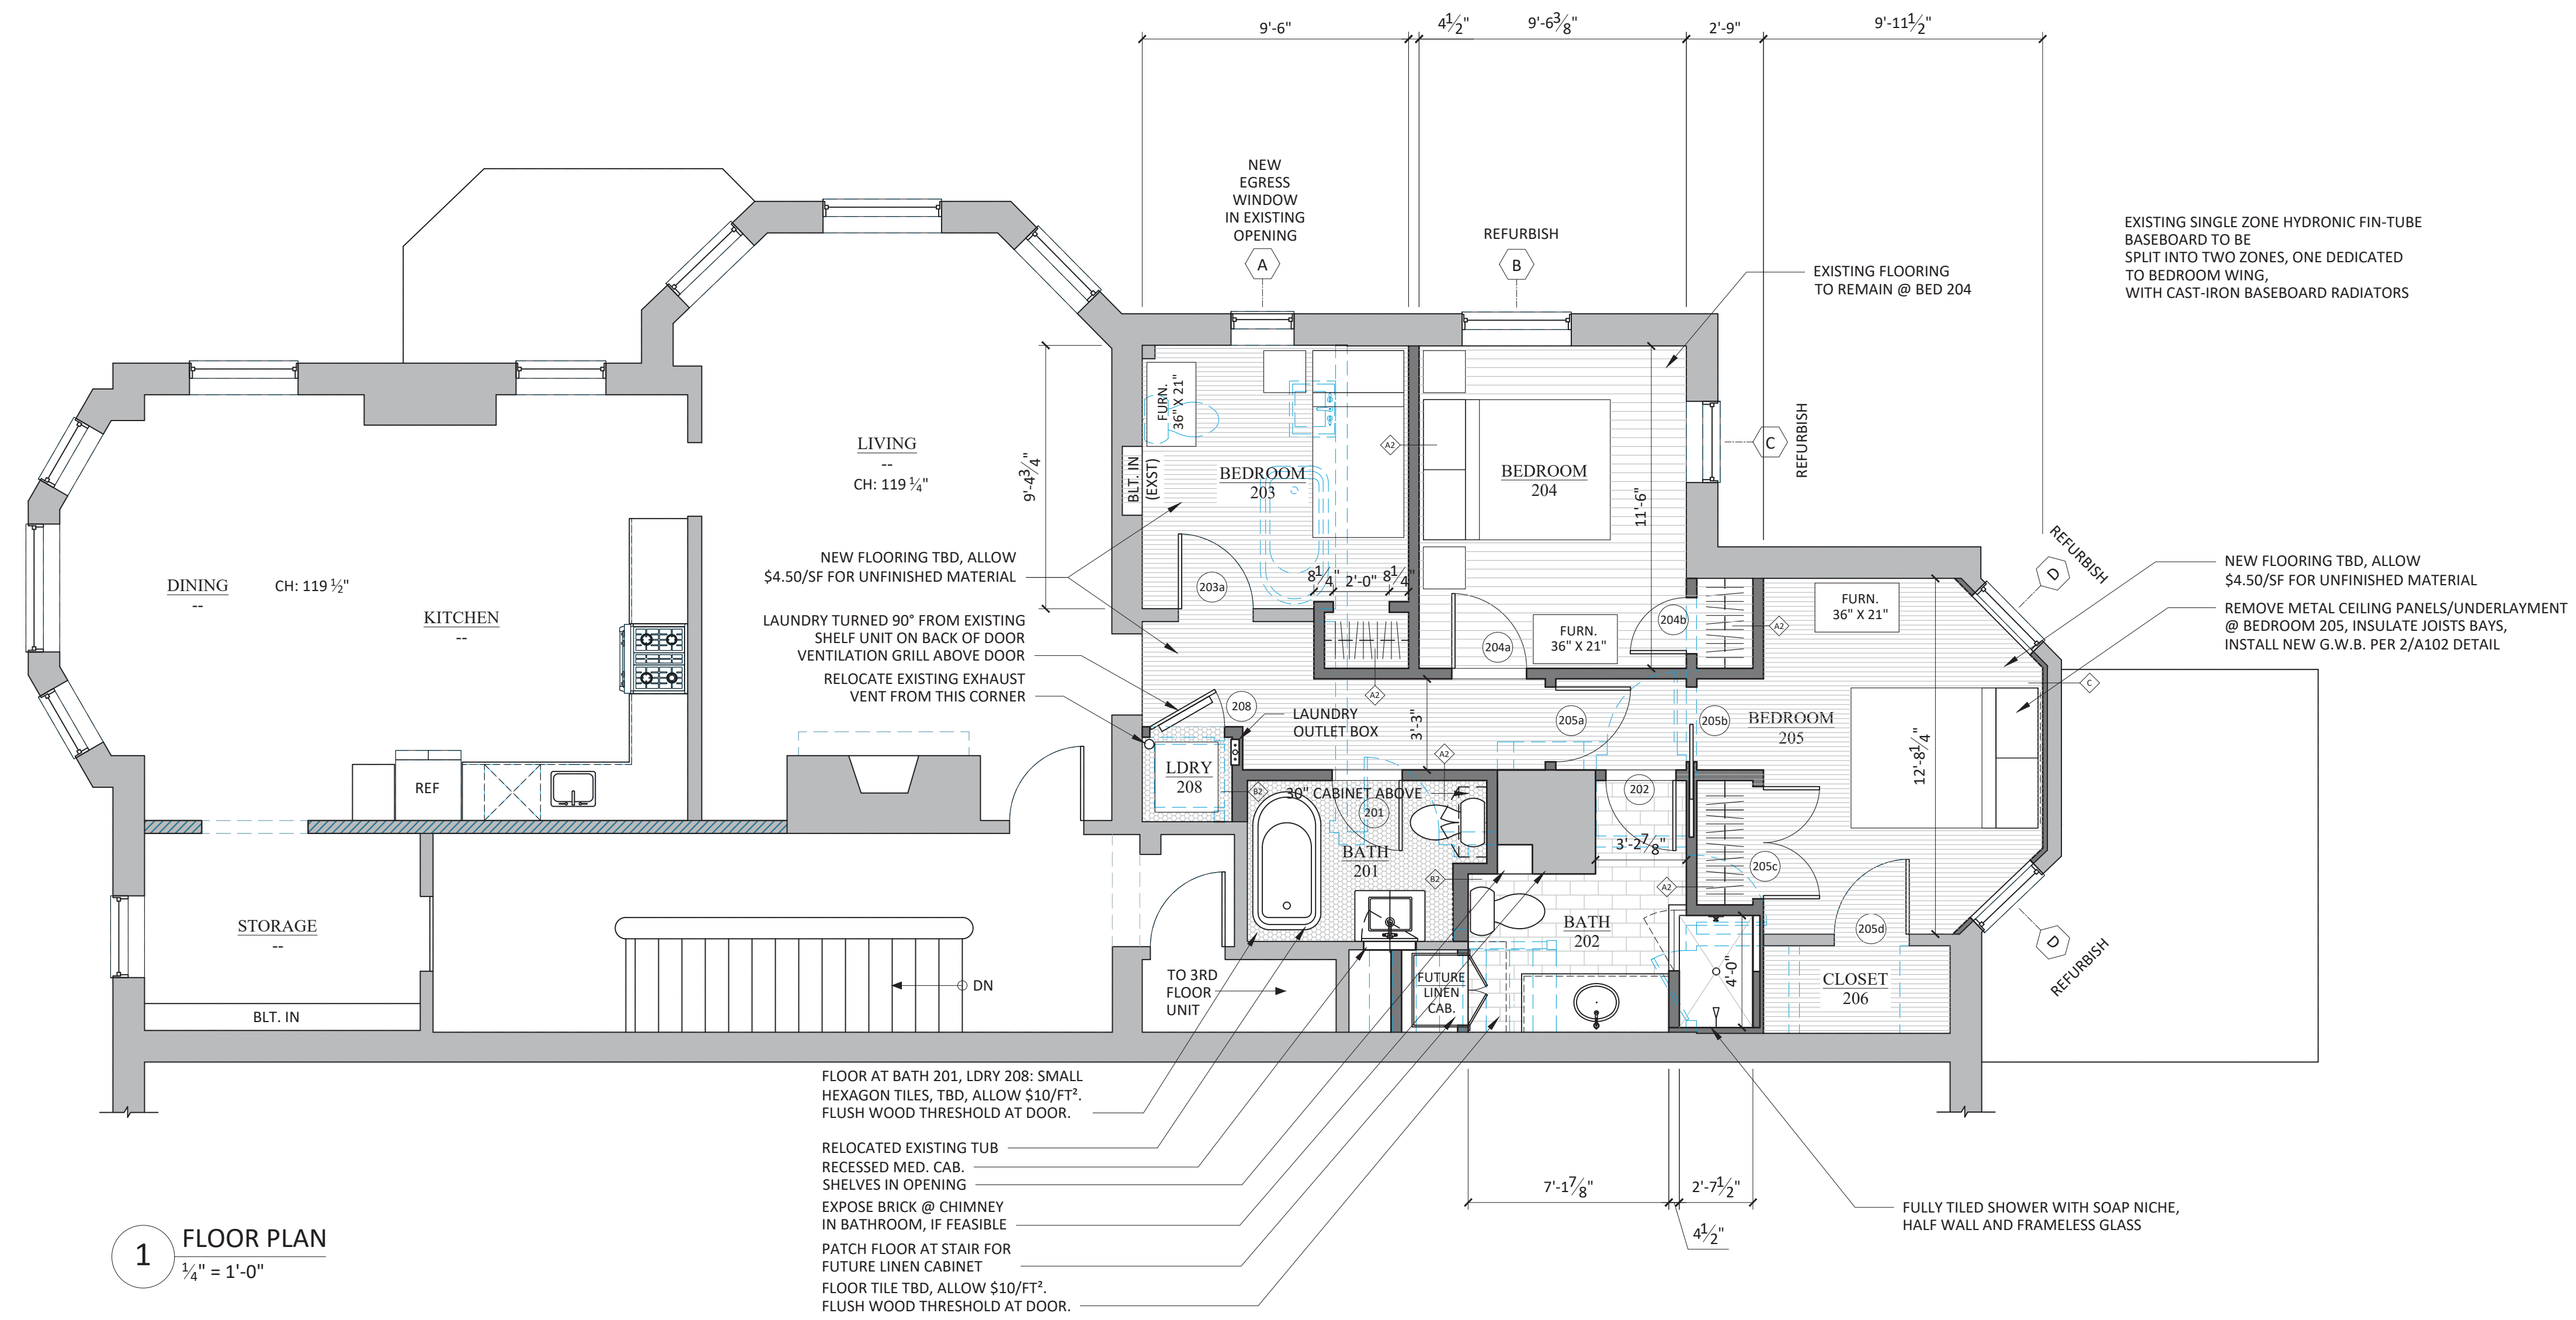